






Building Plot, Church View, Aunsby Road, Aunsby, Sleaford, NG34 8TA £110,000

An exciting and rare opportunity to purcahse an individual building plot with outline permission for a 3 bedroom detached home in a desirable hamlet and affording views of the 12th century church of St Thomas of Caterbury.

Permission has been granted by NKDC under planning reference number 24/0248/OUT.

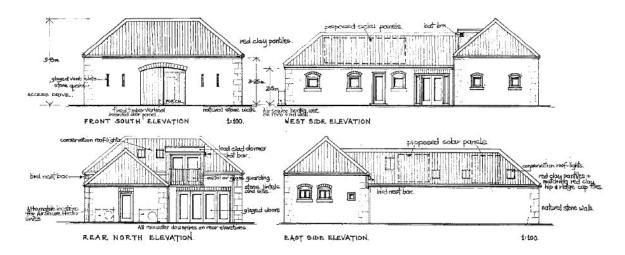



PROPOSED NEW DWELLING AUNSBY ROAD AUNSBY SLEAFORD LINCOLNSHIRE NG34 8TA

## **ELEVATIONS AS PROPOSED**

Drawing No. AUNSBY/2023/02R2 Scale 1:100 @ A3 Drawn – David C Morris MRICS November 2023.

Revision R2 (Jun: 2024) Air source heater units added Revision R.1. (April 2024) Solar panelson var voof slopest Bat is bird boxes abded.

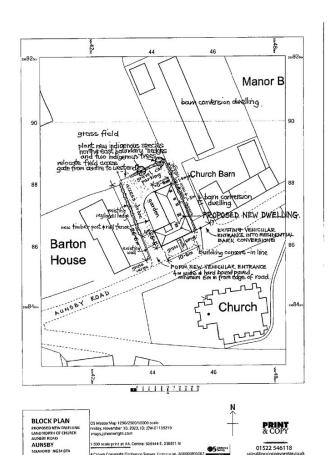

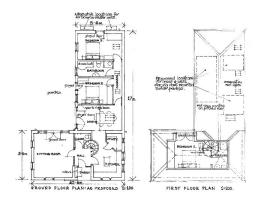

PROPOSED NEW DWELLING AUNSBY ROAD AUNSBY SLEAFORD LINCOLNSHIRE NG34 8TA

FLOOR PLANS AS PROPOSED Drawing No. AUNSBY/2023/01.Pd. Scale 1:100 @ 43 Drawn – David C Morris MRICS November 2023.

REVISION R.L. (TUNE 2024) - roof solutpanel locations+Airsource heaters added.

