

**TUFNELL PARK ROAD N19
OFFERS IN EXCESS OF
£650,000 SHARE OF FREEHOLD**

Offering for sale a two bedroom flat, set on the lower ground floor of a substantial period building, at the Tufnell Park tube station end of the road, with access to a private garden.





The flat is located on the junction of Lady Margaret Road with Tufnell Park Road, within close proximity of Tufnell Park tube station (Northern line) and close to local bus services, shops, cafes, Tufnell Park Tavern, Tufnell Park playing fields including tennis courts and not too far to Parliament Hill Fields with Hampstead Heath beyond.

The flat has its own private entrance and offers well-proportioned living accommodation. The property comprises of a reception room, a separate kitchen, two bedrooms, a bathroom and access to a private garden.

TENURE: 150 Year Lease from 25th March 2002

SHARE OF FREEHOLD:

SERVICE CHARGE: We have been advised by the owner they pay 25% of the cost of any communal works and £200 pa into a sinking fund - Unverified

Council Tax: London Borough of Islington - Council Tax Band: D (£1,814.39 for 2023/24).












Whilst every attempt has been made in good faith to ensure the accuracy of these details, all data shown including the floorplan, are an interpretation for illustrative purposes only and should be used as a general outline for guidance only and is/are not to scale. Any areas, measurements or distances quoted are approximate and should not be relied upon to value a property or be the basis of any sale or let. Any intending purchaser should satisfy themselves by inspection, searches, enquires and full survey as to the correctness of each statement contained within these particulars and are not to be relied upon as a statement or representation of fact. No responsibility is taken for any error, omission, mis-statement or use of data shown. Please note the floor plan has been carried out by an independent company.

The agent has not tested any apparatus, equipment, fixtures & fittings or services and so cannot verify that they are in working order or fit for the purpose. A buyer is advised to obtain verification from their solicitor or surveyor. These details may depict items that are not for sale or included in the sale of the property. Please note that we have not checked the situation with regards to planning consents, building regulation consents and any other relevant consent relating to this property, therefore any interested applicant should carry out their own enquiries with the appropriate parties and/or authorities. These particulars do not form part of any contract and all properties are offered subject to contract. Buyers are advised that we have not read the full terms and conditions of the lease and buyers are advised to request their solicitors' to approve the lease at an early stage of the transaction.

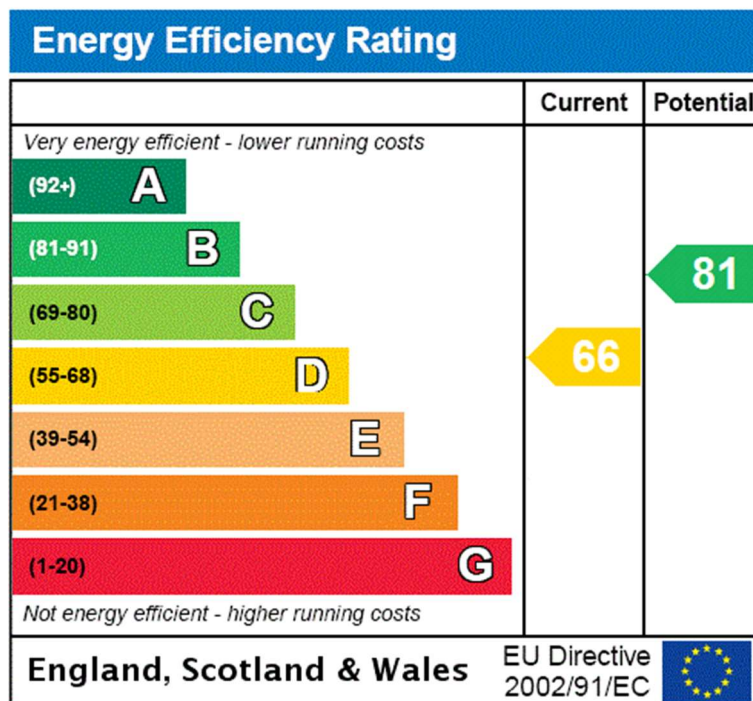

Tufnell Park Road N19 5EP

Approx. Gross Internal Area = 61.8 sq m / 665 sq ft

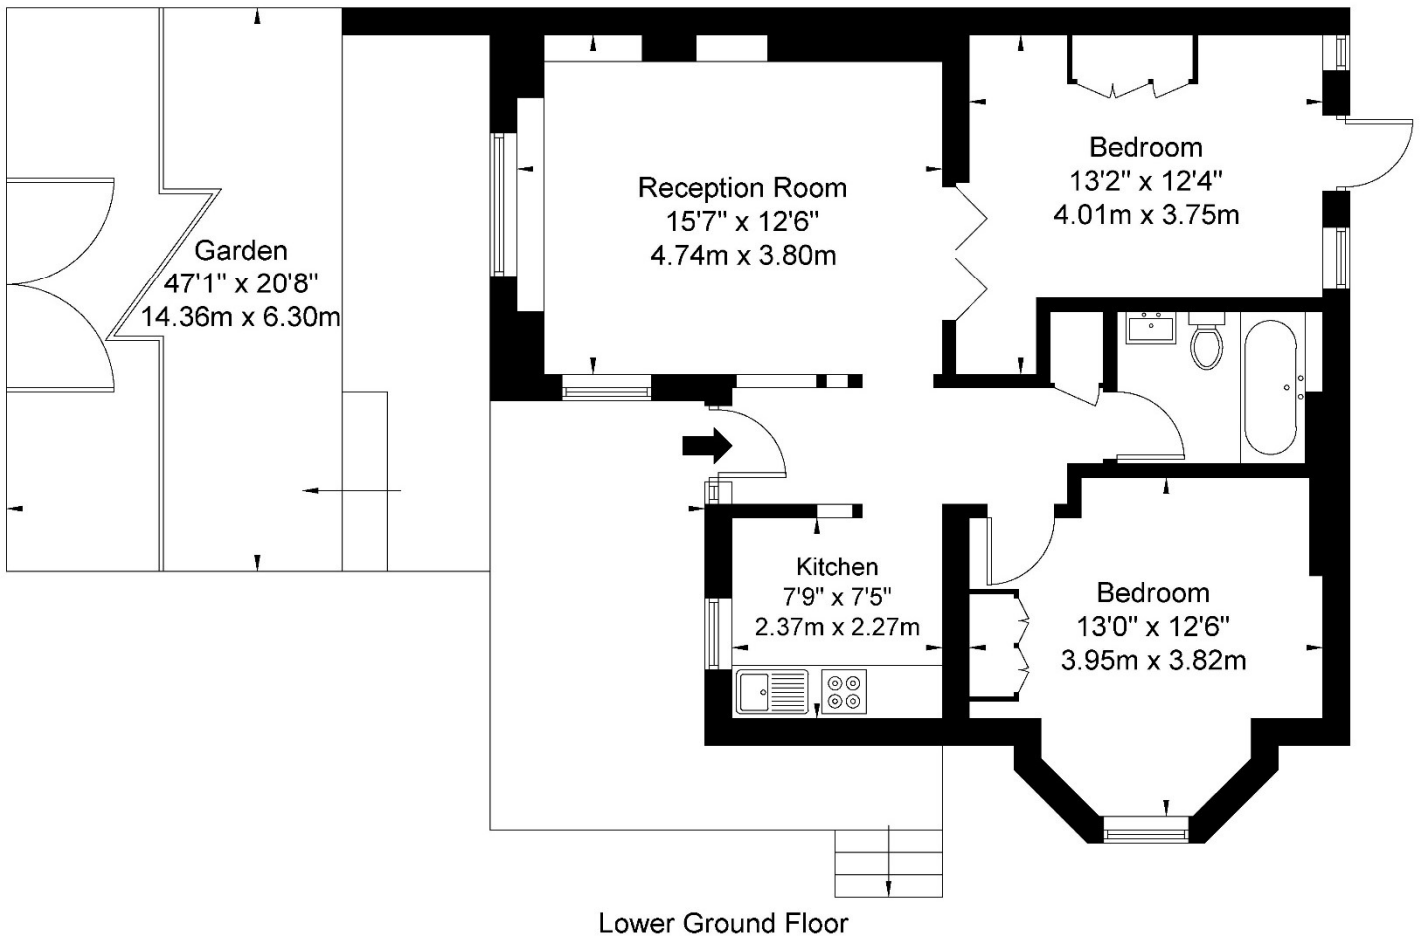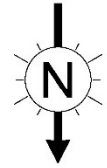

Ref

Copyright **BLEU
PLAN**

The Floor plan is not to scale and measurements and areas shown are approximate and therefore should be used for illustrative purposes only. The plan has been prepared in accordance with the RICS code of Measuring Practice and whilst we have confidence in the information produced it must not be relied on. If there is any aspect of particular importance, you should carry out or commission your own inspection of the property.

Copyright @ BLEUPLAN