



LEIGH ROAD, LEIGH-ON-SEA
£245,000 LEASEHOLD

TWO BEDROOM FIRST FLOOR FLAT ON THE LEIGH ROAD WITH A GARAGE

DESCRIPTION:

Winkworth of Leigh are delighted to offer for sale this two-bedroom first floor flat on the Leigh Road, located close to local shops and the mainline C2C Chalkwell train station.

The property comprises of a lounge, two bedrooms, bathroom, fitted kitchen and a garage.

Leigh On Sea | 01702 470625 | leighonsea@winkworth.co.uk


AT A GLANCE


- Leigh Road
- Two Bedrooms
- First Floor Flat
- No Onward Chain
- Close to Station
- Ideal First Time Buy

Winkworth


for every step...



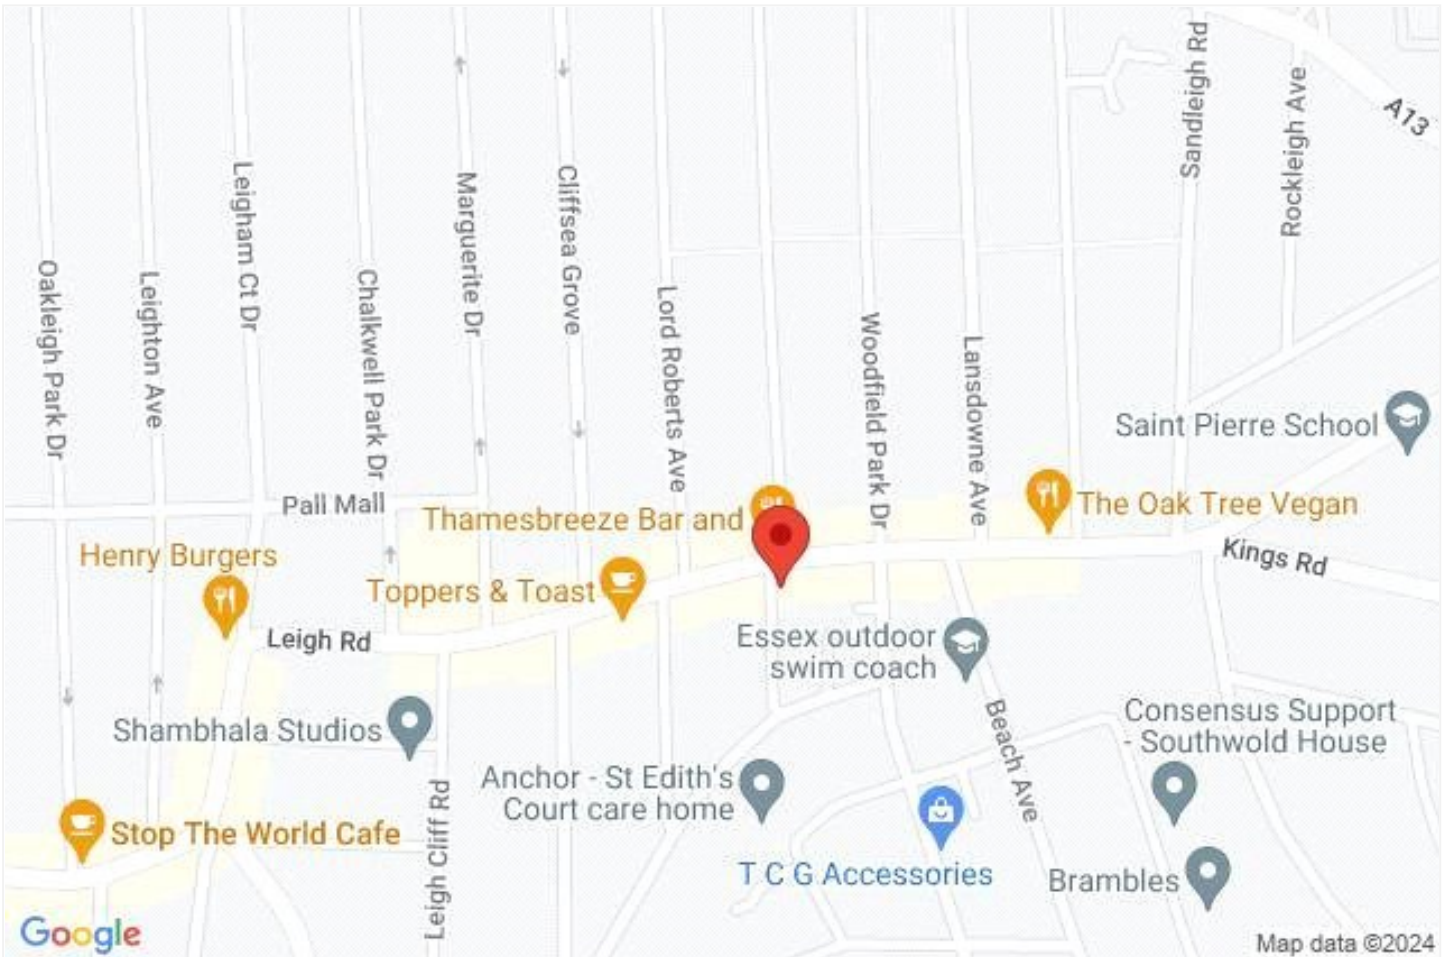

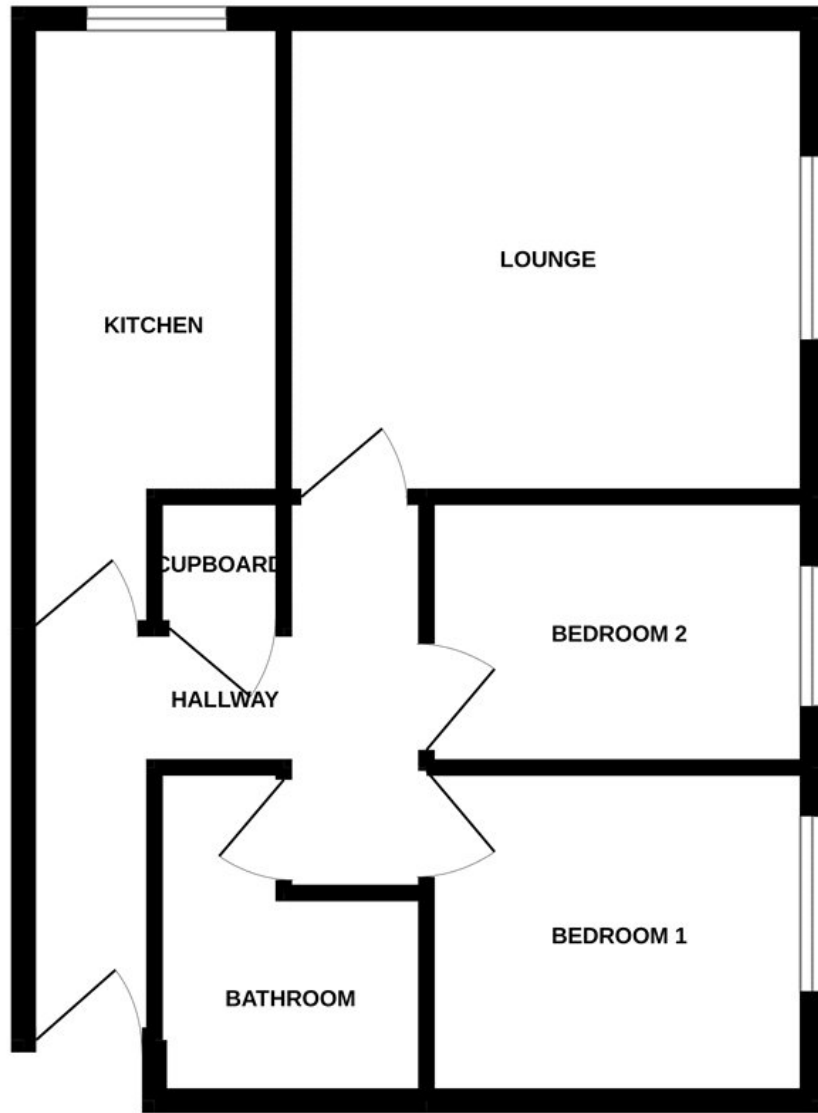

This floorplan is for illustration purposes only and is not to scale. The position and size of doors, windows, appliances and other features are approximate.

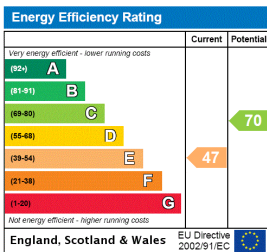

Leigh On Sea | 01702 470625 | leighonsea@winkworth.co.uk

for every step...

winkworth.co.uk

Winkworth wishes to inform prospective buyers and tenants that these particulars are a guide and act as information only. All our details are given in good faith and believed to be correct at the time of printing but they don't form part of an offer or contract. No Winkworth employee has authority to make or give any representation or warranty in relation to this property. All fixtures and fittings, whether fitted or not are deemed removable by the vendor unless stated otherwise and room sizes are measured between internal wall surfaces, including furnishings.