



CHELSEA CLOISTERS, CHELSEA, LONDON, SW3
£265,000 LEASEHOLD

**A GREAT OPPORTUNITY FOR SOMEONE
LOOKING TO INVEST IN A PROPERTY IN THE
HEART OF CHELSEA, ONE OF LONDON'S
MOST SOUGHT AFTER NEIGHBOURHOODS.**

AT A GLANCE

- Studio Flat
- Long Lease
- Pied a Terre
- 24hr Porter


Knightsbridge & Chelsea | 0207 589 6616 | knightsbridge@winkworth.co.uk

Winkworth

for every step...


winkworth.co.uk



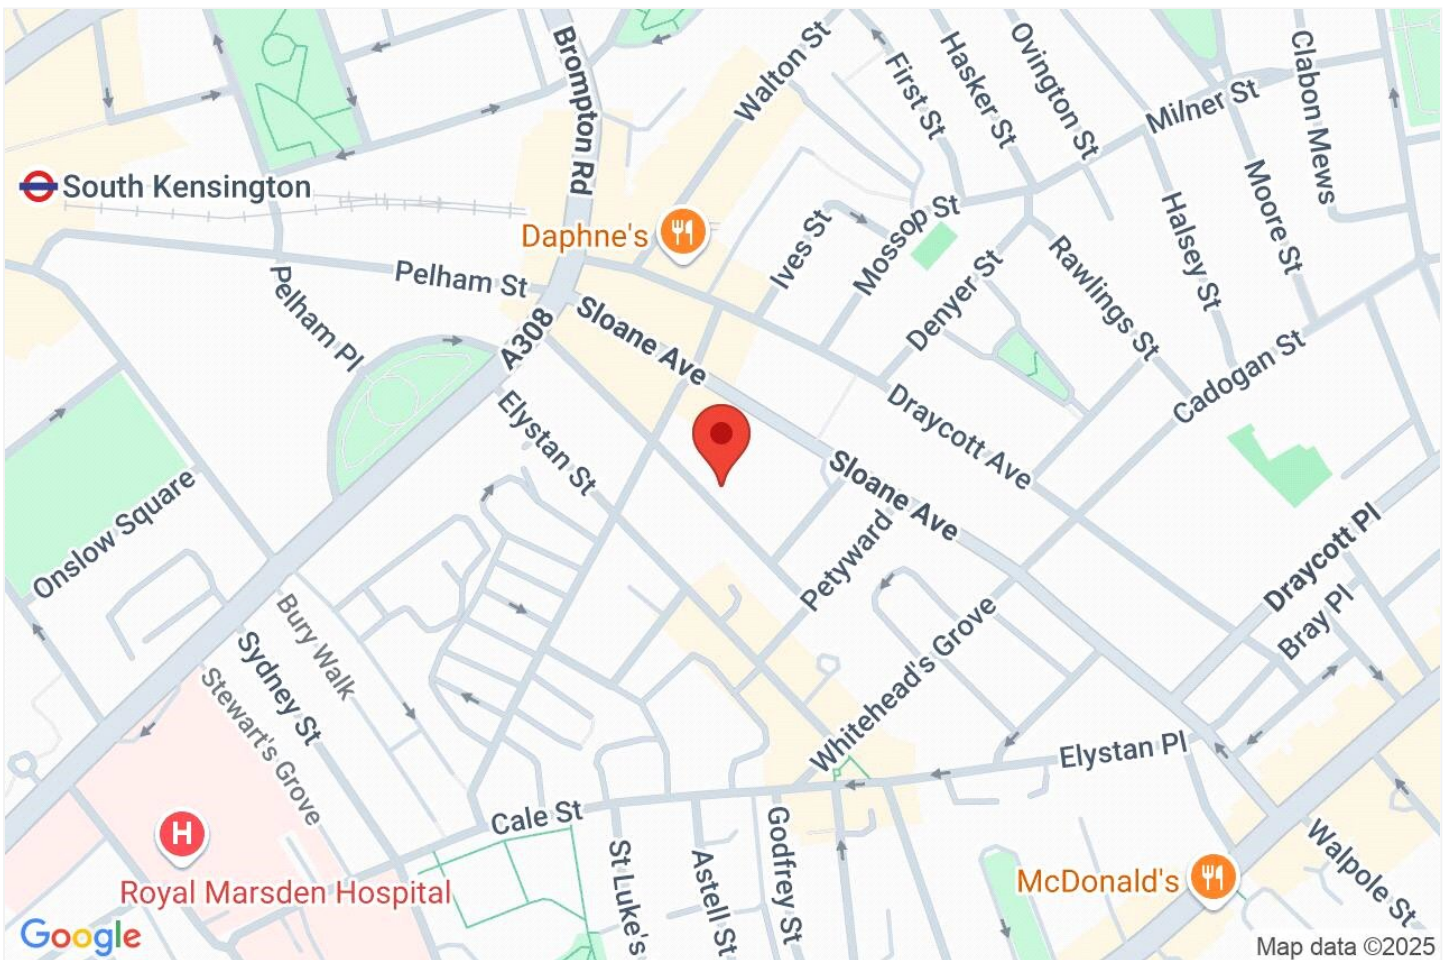


CHELSEA CLOISTERS, SW3

Approx. gross internal area
182 Sq Ft. / 17 Sq M.

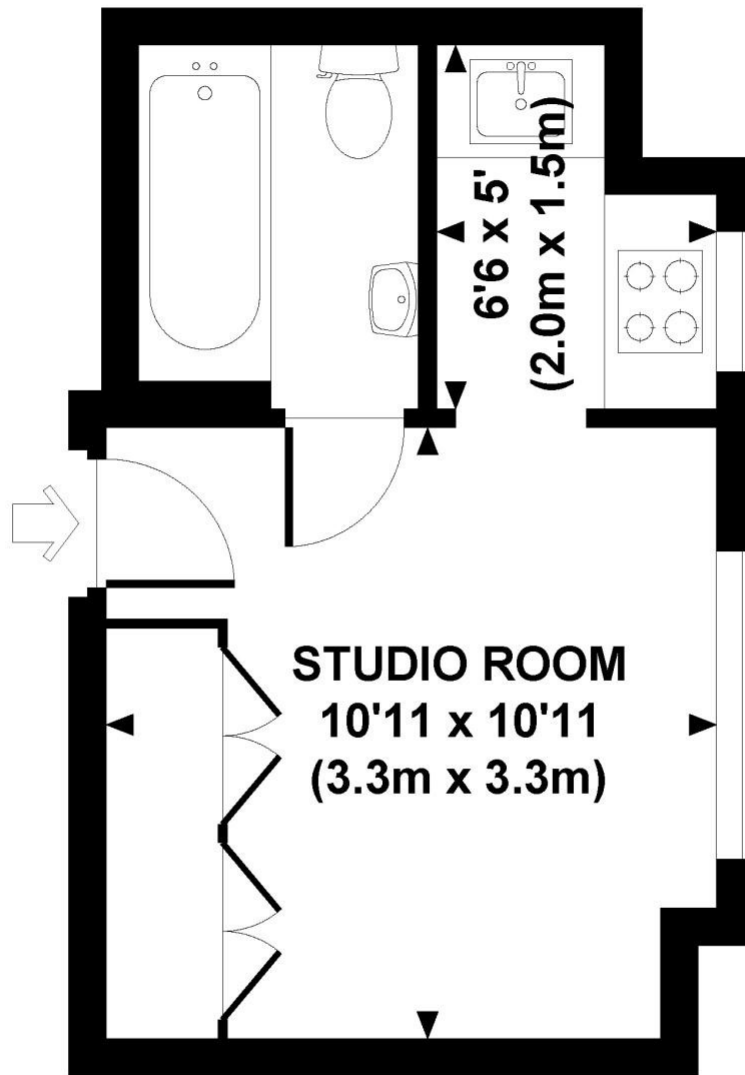


GROUND FLOOR

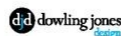

Every attempt has been made to ensure the accuracy of this floor plan however, measurements are approximate and for illustration purposes only. Not to scale. Photography, floor plans & brochures © 2011 Dowling Jones Design Ltd. www.dowlingjonesdesign.com 020 7510 9633 / 07793 914 209

This floorplan is for illustration purposes only and is not to scale. The position and size of doors, windows, appliances and other features are approximate.

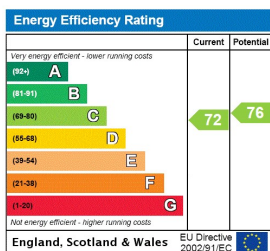

Tenure: Leasehold

Term: 175 year and 1 months

Service Charge: £2520 per annum

Ground Rent: Peppercorn

Council Tax Band: C

Where no figures are shown, we have been unable to ascertain the information. All figures that are shown were correct at the time of printing.

Knightsbridge & Chelsea | 0207 589 6616 | knightsbridge@winkworth.co.uk

Winkworth

for every step...

winkworth.co.uk

Winkworth wishes to inform prospective buyers and tenants that these particulars are a guide and act as information only. All our details are given in good faith and believed to be correct at the time of printing but they don't form part of an offer or contract. No Winkworth employee has authority to make or give any representation or warranty in relation to this property. All fixtures and fittings, whether fitted or not are deemed removable by the vendor unless stated otherwise and room sizes are measured between internal wall surfaces, including furnishings.