


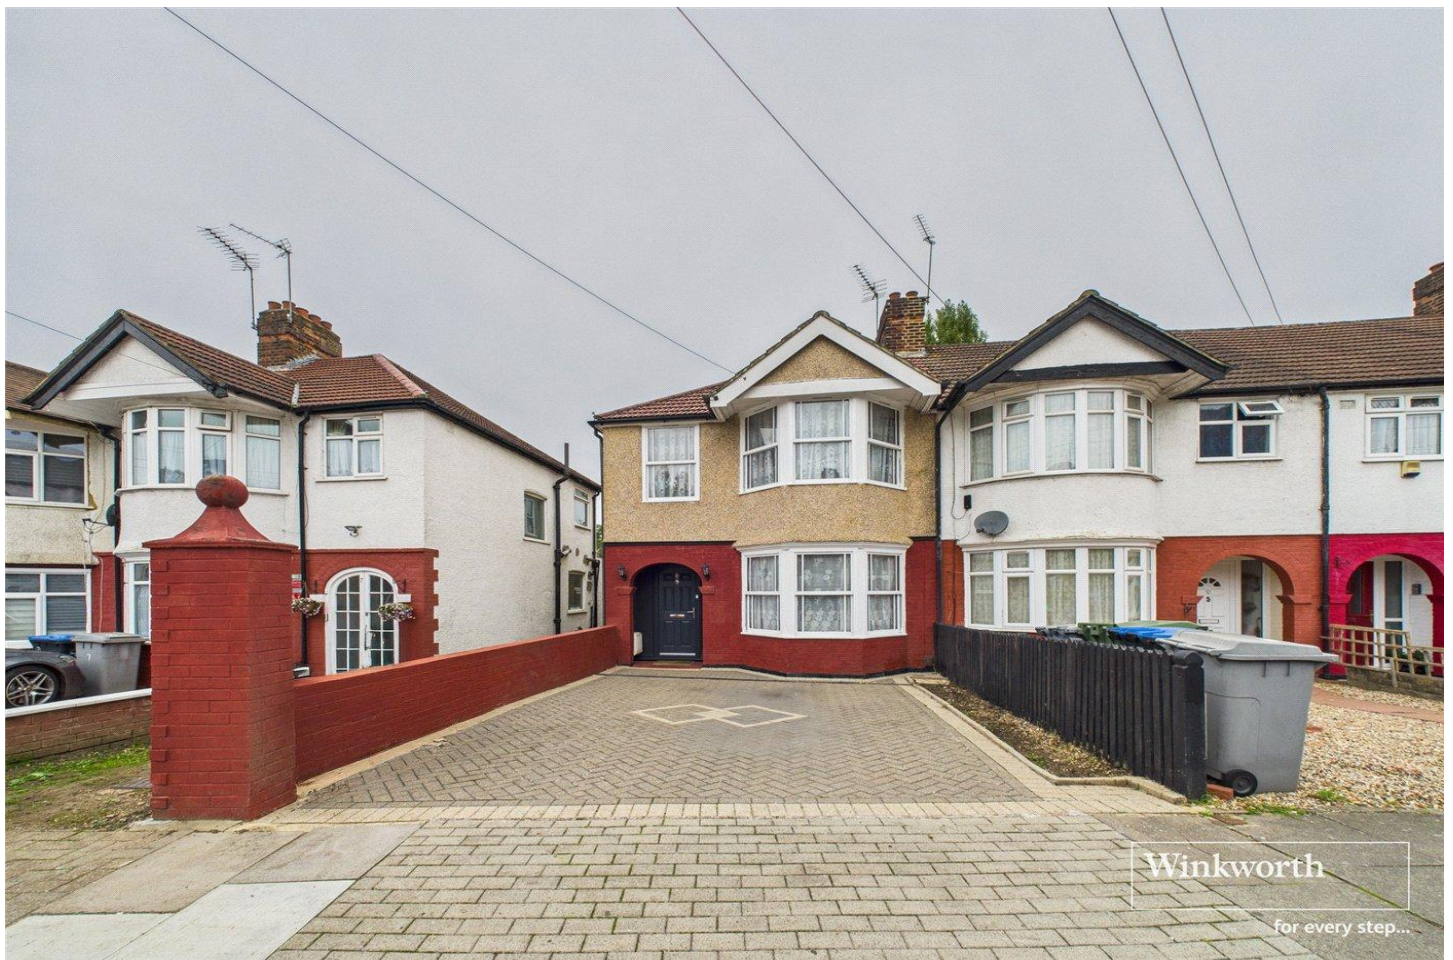

DORS CLOSE, KINGSBURY, LONDON, NW9
£650,000 FREEHOLD

CHAIN FREE THREE BEDROOM END OF TERRACE HOUSE

Kingsbury | 020 8204 0000 | kingsbury@winkworth.co.uk

Winkworth

winkworth.co.uk


See things differently




DESCRIPTION: Situated in a lovely residential cul-de-sac, this three-bedroom end-of-terrace house offers an ideal opportunity for buyers looking for a blank canvas to customise. The property benefits from off-street parking for two cars, two spacious reception rooms, and a well-equipped kitchen. Upstairs comprises two double bedrooms and a single bedroom served by a family bathroom. To the rear is a private patioed garden with a garage. The property also provides scope for extension (STPP), giving buyers the potential to further enhance and add value. Located close to transport links, schools, and shops, this home is perfectly positioned for convenience. An excellent choice for first-time buyers or investors alike.




Winkworth

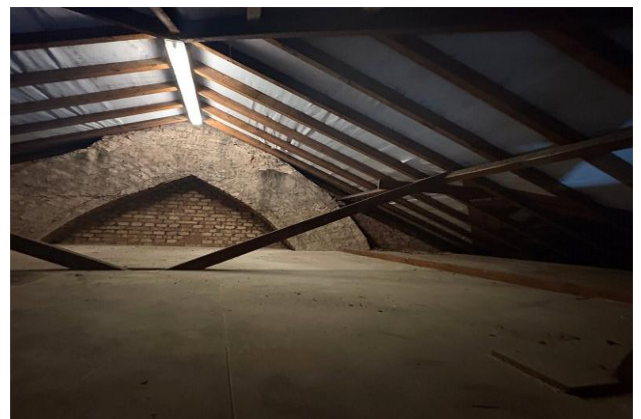

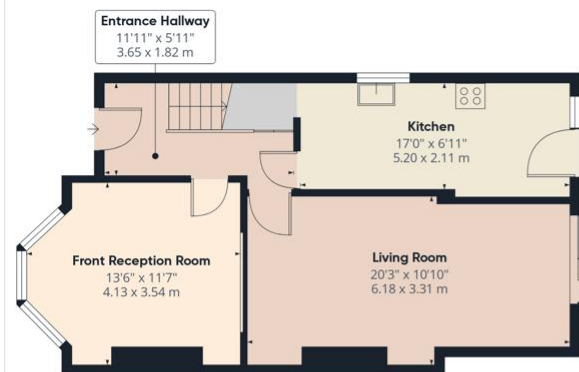

Ground Floor Building 1

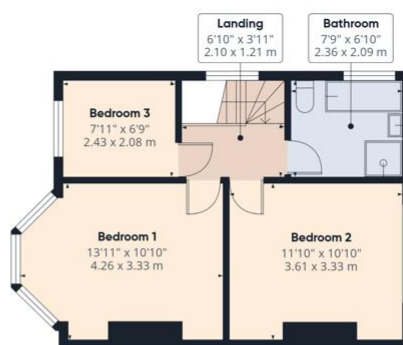

Floor 1 Building 1



Ground Floor Building 2

Winkworth

Approximate total area⁽¹⁾
1077 ft²
99.9 m²

(1) Excluding balconies and terraces

Calculations reference the RICS IPMS 3C standard. Measurements are approximate and not to scale. This floor plan is intended for illustration only.

GIRAFFE360

This floorplan is for illustration purposes only and is not to scale. The position and size of doors, windows, appliances and other features are approximate.

Score	Energy rating	Current	Potential
92+	A		
81-91	B		86 B
69-80	C		
55-68	D	67 D	
39-54	E		
21-38	F		
1-20	G		

Kingsbury | 020 8204 0000 | kingsbury@winkworth.co.uk

Winkworth

winkworth.co.uk

See things differently

Winkworth wishes to inform prospective buyers and tenants that these particulars are a guide and act as information only. All our details are given in good faith and believed to be correct at the time of printing but they don't form part of an offer or contract. No Winkworth employee has authority to make or give any representation or warranty in relation to this property. All fixtures and fittings, whether fitted or not are deemed removable by the vendor unless stated otherwise and room sizes are measured between internal wall surfaces, including furnishings.