


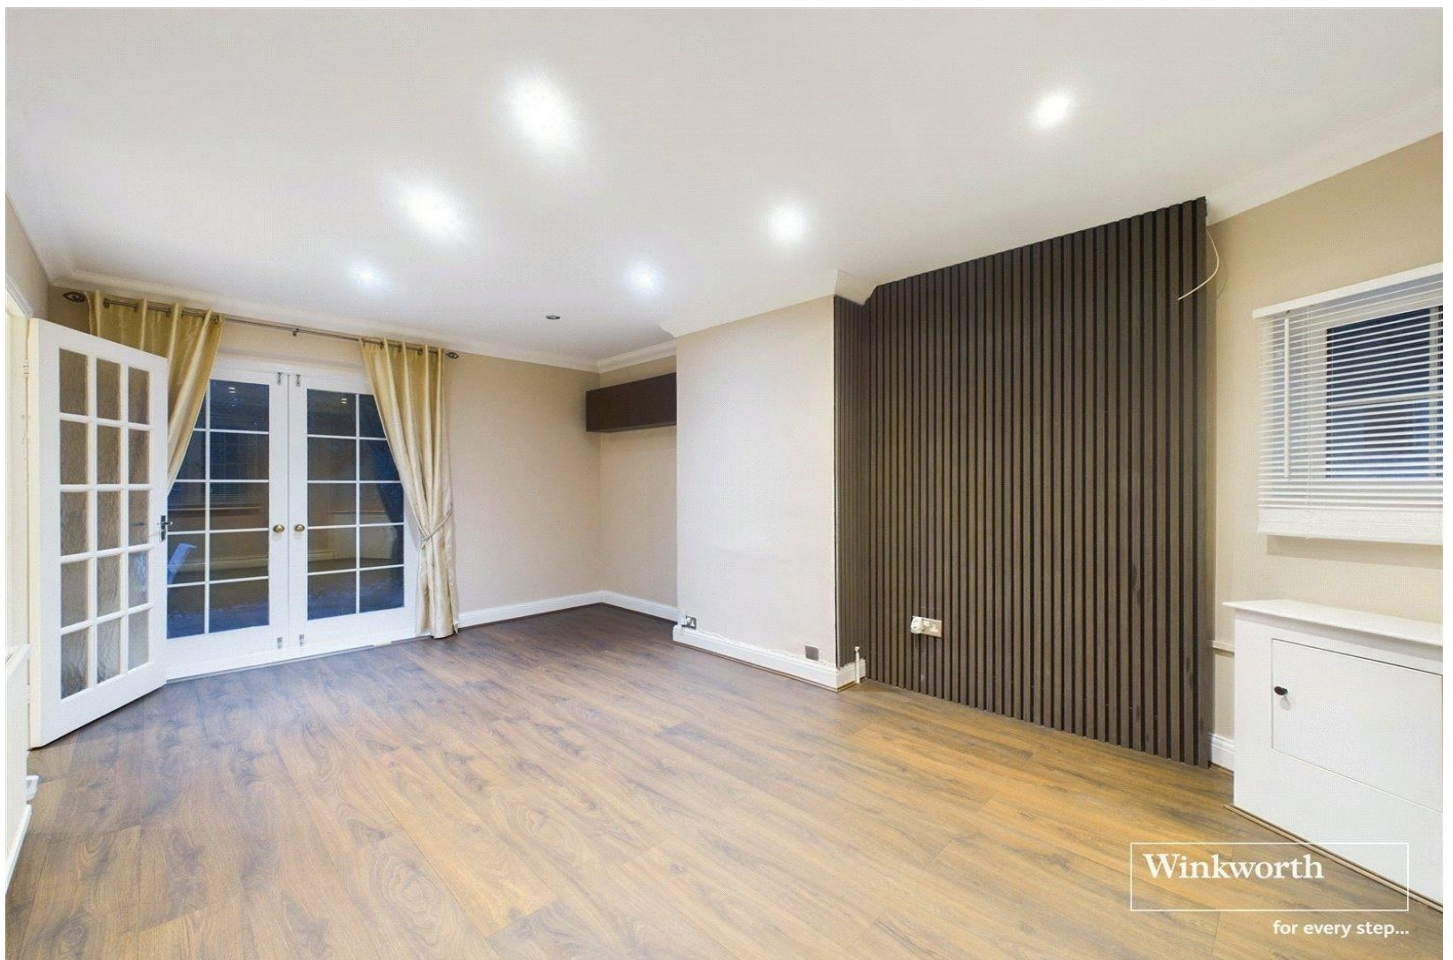

ROE LANE, KINGSBURY, LONDON, NW9
OFFERS IN EXCESS OF £525,000 FREEHOLD

CHARMING TWO-BEDROOM COTTAGE IN ROE GREEN VILLAGE – CHAIN FREE

Kingsbury | 020 8204 0000 | kingsbury@winkworth.co.uk

Winkworth

for every step...

winkworth.co.uk



DESCRIPTION: Nestled in the heart of the picturesque and close-knit Roe Green Village, this beautifully refurbished two-bedroom cottage blends character with modern comfort. The fitted kitchen is well-appointed, catering to all your culinary needs, while the modern family bathroom adds a touch of style and functionality. Offering a warm and inviting atmosphere, this home is ideal for first-time buyers looking to settle into a welcoming community while enjoying excellent transport links and local amenities. The property boasts a gorgeous rear garden, perfect for relaxing or entertaining, and is offered chain free for a smooth and hassle-free move. With its charming cottage-style appeal and village setting, this is a rare opportunity not to be missed. Enquire today to arrange a viewing!



Winkworth


for every step...




Winkworth

for every step...

Winkworth

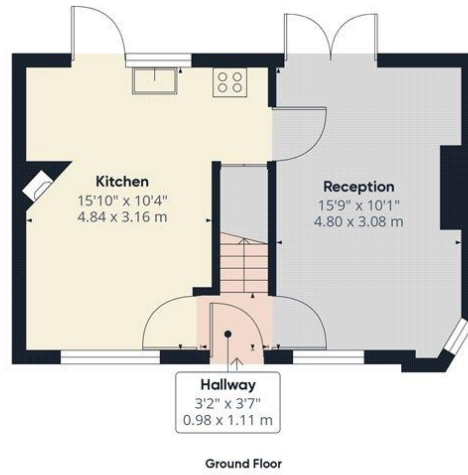

Approximate total area⁽¹⁾
705.68 ft²
65.56 m²

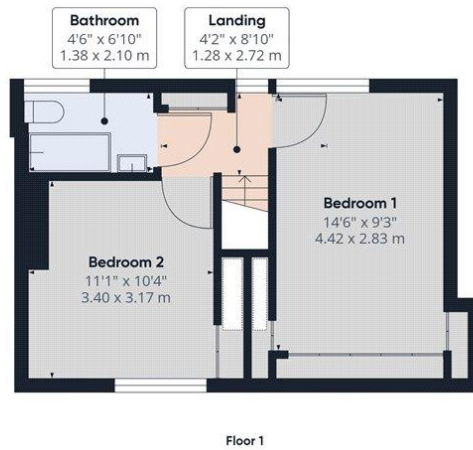


(1) Excluding balconies and terraces

While every attempt has been made to ensure accuracy, all measurements are approximate, not to scale. This floor plan is for illustrative purposes only.

Calculations are based on RICS IPMS 3C standard.

GIRAFFE 360

This floorplan is for illustration purposes only and is not to scale. The position and size of doors, windows, appliances and other features are approximate.

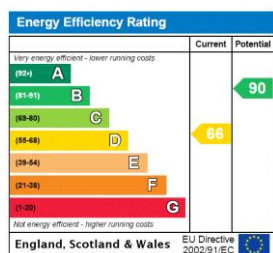

Tenure: Freehold

Council Tax Band: D - Brent

All figures that are shown were correct at the time of printing.

Winkworth

Kingsbury | 020 8204 0000 | kingsbury@winkworth.co.uk

for every step...

winkworth.co.uk

Winkworth wishes to inform prospective buyers and tenants that these particulars are a guide and act as information only. All our details are given in good faith and believed to be correct at the time of printing but they don't form part of an offer or contract. No Winkworth employee has authority to make or give any representation or warranty in relation to this property. All fixtures and fittings, whether fitted or not are deemed removable by the vendor unless stated otherwise and room sizes are measured between internal wall surfaces, including furnishings.