

CAMPDEN HILL ROAD, KENSINGTON, LONDON, W8
£1,100 PER WEEK (£4,766.66 PCM) UNFURNISHED

**AVAILABLE TO RENT NOW IS THIS BIGGER THAN AVERAGE,
 BRAND NEW, UNFURNISHED TWO-BEDROOM FLAT SITUATED
 ON THE FIRST FLOOR OF A WELL MAINTAINED PORTERED
 BLOCK WITH LIFT.**

Notting Hill Sales | 0207 727 3227 | nottinghill@winkworth.co.uk

Winkworth

for every step...


winkworth.co.uk




DESCRIPTION:

Step into luxury living at this elegant two-bedroom, two-bathroom apartment located close to all amenities of Kensington and Notting Hill. Boasting a spacious 1,079 sq. ft of living space on the first floor with lift access, this property offers a modern and bright ambiance with ample natural light flooding in. The apartment comes unfurnished, allowing you to personalise the space to your taste. Residents will enjoy the convenience of a balcony, residents parking, and the added security of a porter/concierge service. This purpose-built property is perfect for those seeking a secure and stylish living environment in a prime location close to both High Street Kensington and Notting Hill Gate stations.



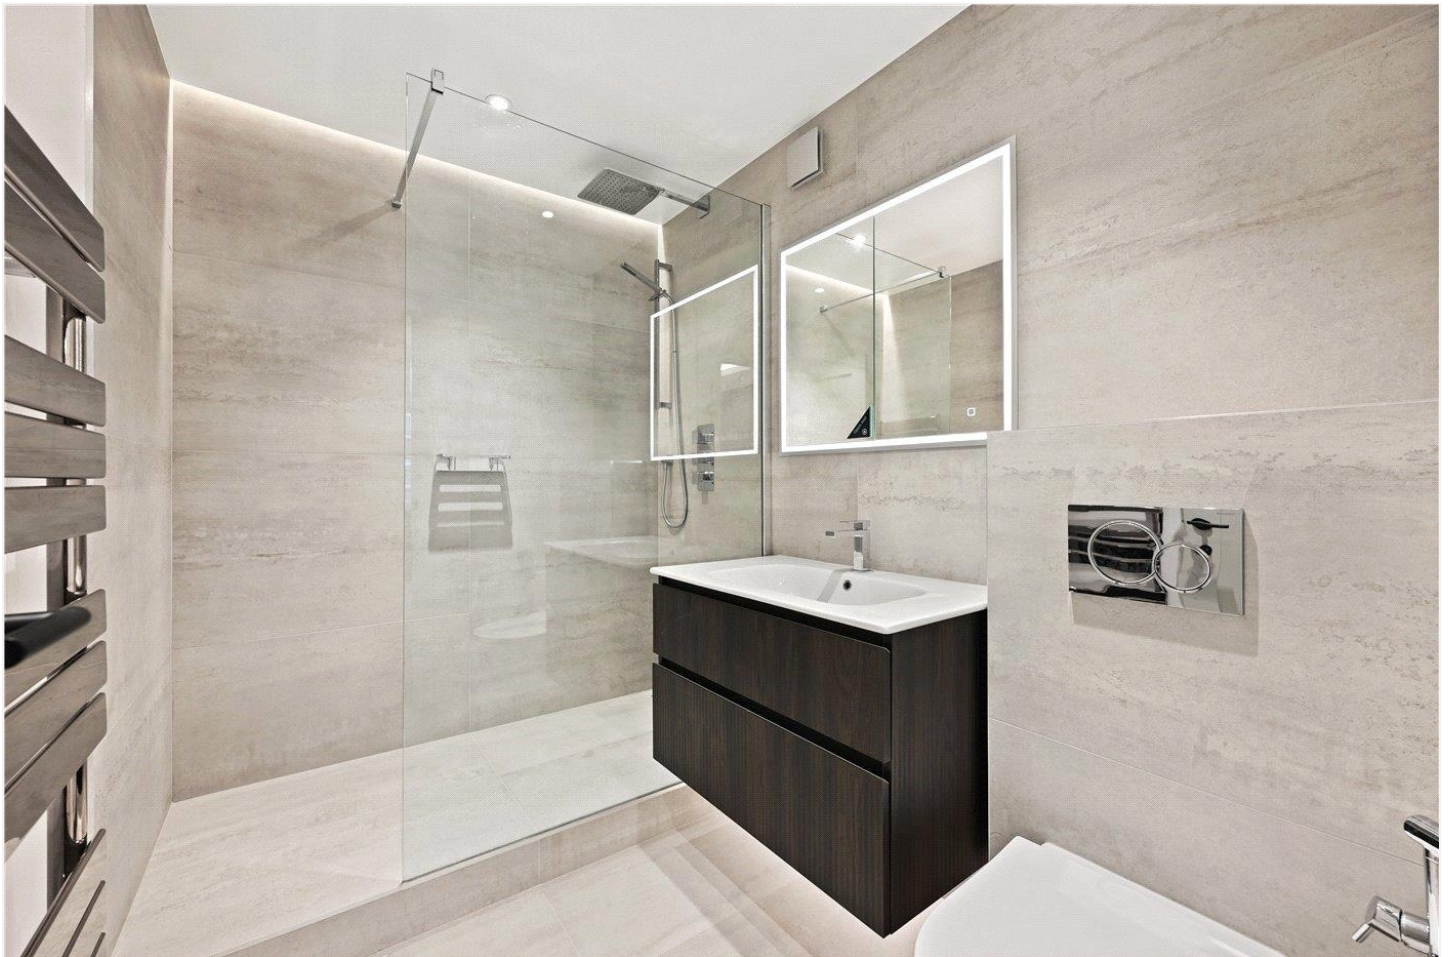

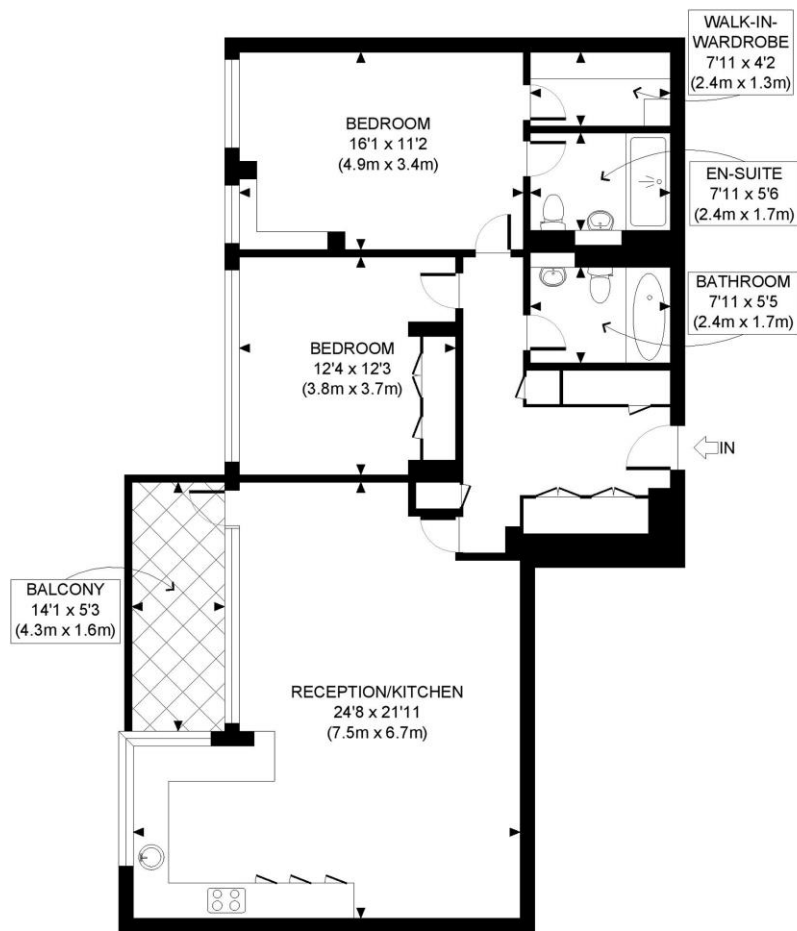

FIRST FLOOR
GROSS INTERNAL
FLOOR AREA 1079 SQ FT


APPROX. GROSS INTERNAL FLOOR AREA: 1079 SQ FT/ 100 SQM

Winkworth

This plan is for illustrative purposes only and should be used as such by any prospective client. Whilst every attempt has been made to ensure the accuracy of the Floor Plan contained here, measurements of the doors, windows, rooms and any other items are approximate and no responsibility is taken for any errors, omissions, or misstatement. The services, systems and appliances shown have not been tested and no guarantee as to the operability or efficiency can be given.

PROPERTY PHOTO PLANS
ONE STOP SHOP FOR PROPERTY REPRESENTATION

This floorplan is for illustration purposes only and is not to scale. The position and size of doors, windows, appliances and other features are approximate.

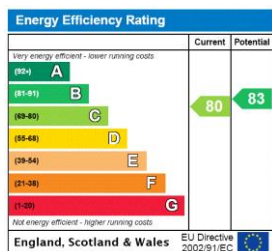

Deposit: £6,000.00 (5 Weeks Rent)

Council Tax Band: Royal Borough of Kensington and Chelsea (Band G)

Where no figures are shown, we have been unable to ascertain the information. All figures that are shown were correct at the time of printing.

Notting Hill Lettings | 020 77273227 | nottinghill@winkworth.co.uk

Winkworth

for every step...

winkworth.co.uk

Winkworth wishes to inform prospective buyers and tenants that these particulars are a guide and act as information only. All our details are given in good faith and believed to be correct at the time of printing but they don't form part of an offer or contract. No Winkworth employee has authority to make or give any representation or warranty in relation to this property. All fixtures and fittings, whether fitted or not are deemed removable by the vendor unless stated otherwise and room sizes are measured between internal wall surfaces, including furnishings.