



Admirals Court, Rose Kiln Lane, RG1 6SP

£1,300 per month *Unfurnished*



Two bedroom ground floor apartment ideally located within walking distance to Reading Town Centre and close to Green Park and the M4 at junction 11. The property comprises two bedrooms, three piece bathroom, reception room with access to a private patio area and separate kitchen. Additional benefits include residents parking and garage. Available now. Unfurnished.

*Awaiting new EPC.

KEY FEATURES

- Two bedroom apartment
- Ground floor
- Garage & residents parking
- Council tax band B
- Available now
- Unfurnished




Reading

0118 4022 300 | reading@winkworth.co.uk

Winkworth

for every step...



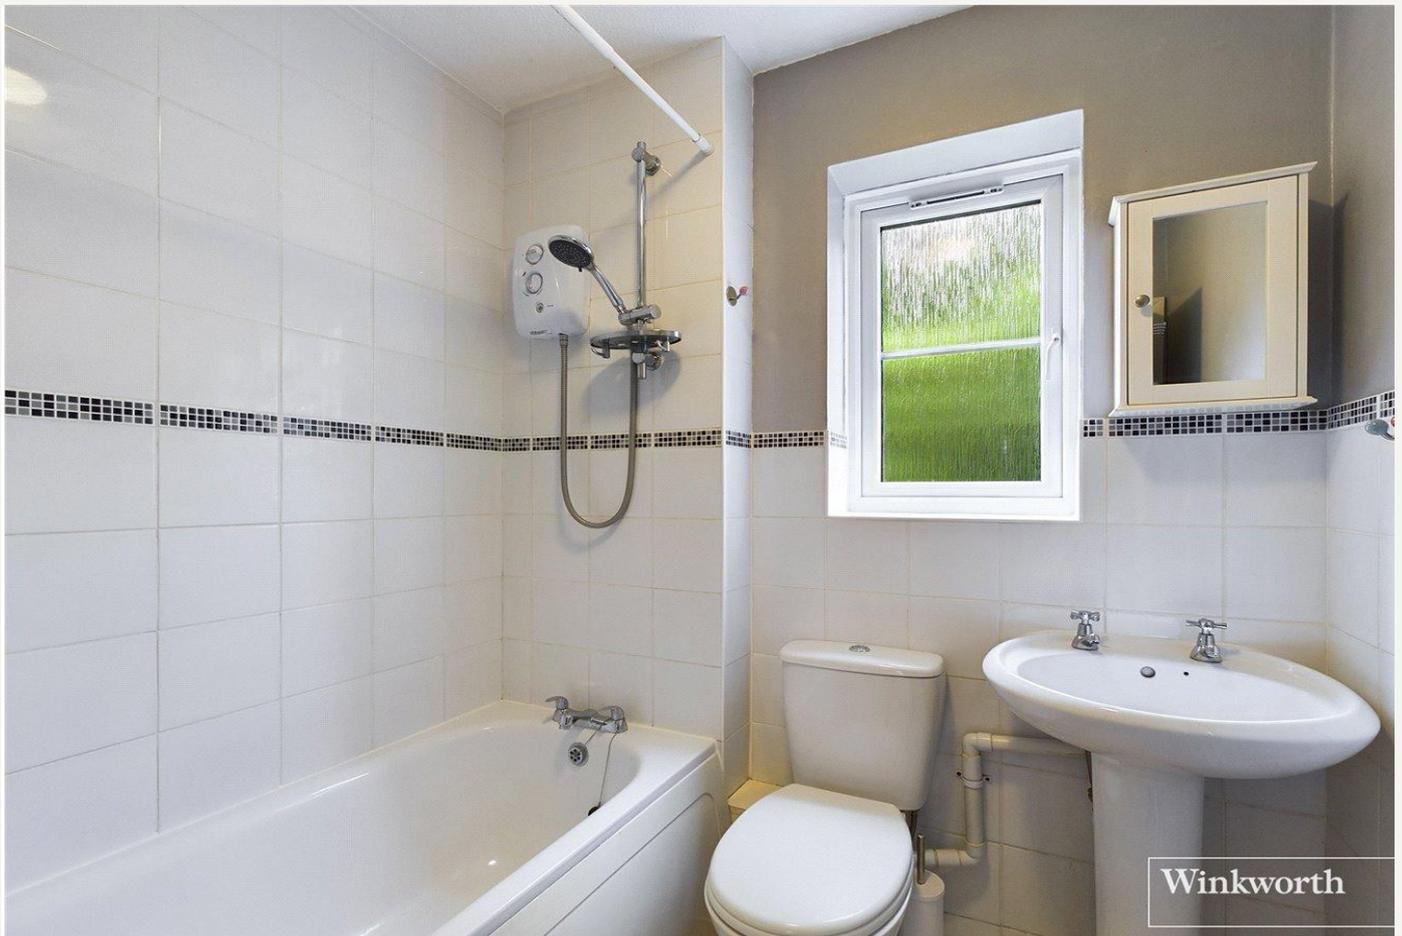


MATERIAL INFO

Deposit: £1,500.00

Holding Deposit: £300.00

Council Tax Band: B

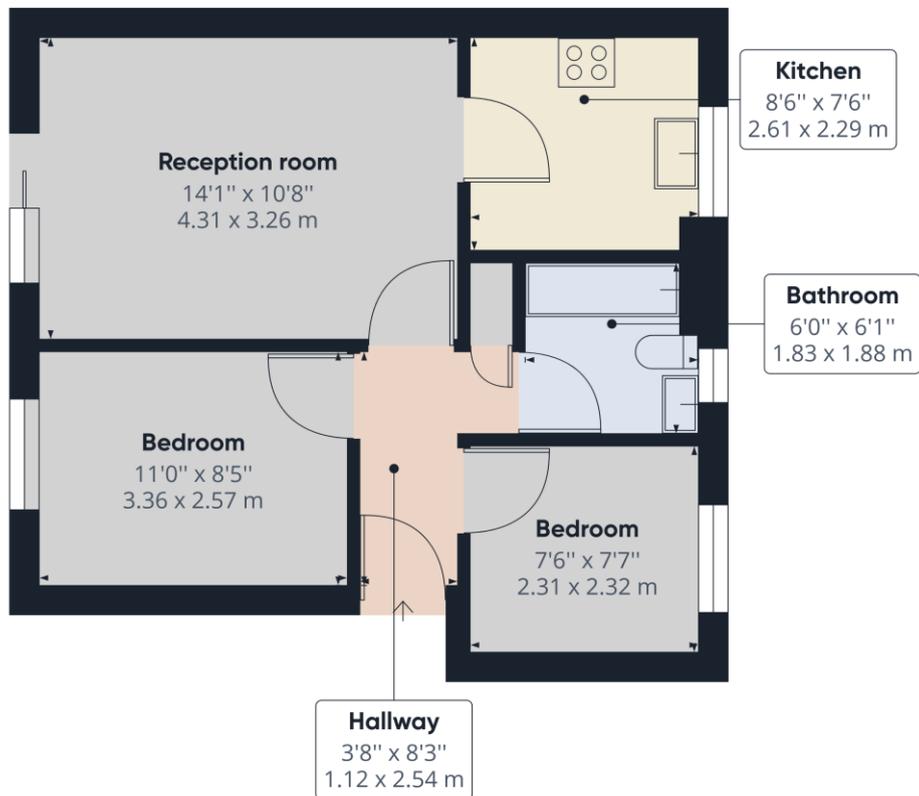

Approximate total area⁽¹⁾
454.74 ft²
42.25 m²

(1) Excluding balconies and terraces

While every attempt has been made to ensure accuracy, all measurements are approximate, not to scale. This floor plan is for illustrative purposes only.

GIRAFFE360

<https://www.winkworth.co.uk/rent/property/REA230151>

Where no figures are shown, we have been unable to ascertain the information. All figures that are shown were correct at the time of printing.

Reading

0118 4022 300 | reading@winkworth.co.uk

Winkworth

for every step...

Winkworth wishes to inform prospective buyers and tenants that these particulars are a guide and act as information only. All our details are given in good faith and believed to be correct at the time of printing but they don't form part of an offer or contract. No Winkworth employee has authority to make or give any representation or warranty in relation to this property. All fixtures and fittings, whether fitted or not are deemed removable by the vendor unless stated otherwise and room sizes are measured between internal wall surfaces, including furnishings.