



HATHERLEY ROAD, BERKSHIRE, RG1
GUIDE PRICE £250,000 FREEHOLD

DEVELOPMENT OPPORTUNITY WITH PLANNING APPROVAL TO CREATE A TWO BEDROOM DETACHED HOUSE

Reading | 0118 4022 300 | reading@winkworth.co.uk

Winkworth

for every step...

winkworth.co.uk



DESCRIPTION:




An opportunity to acquire this former motorcycle workshop with planning approval in place to create a unique two bedroom detached home in Reading's sought after university area. The property is ideally located close to transport links, walking distance of the town centre and close to a good selection of local amenities, the University of Reading and the Royal Berkshire Hospital. The proposed two-bedroom home has an open plan living space on the ground floor, with fitted kitchen and a wc, a first floor bedroom with vaulted ceilings and an ensuite bathroom and a second bedroom in the basement, again with an ensuite bathroom and natural light being provided by a new light well and window. To the front of the property there is a courtyard garden and bicycle store.

Reading Borough Council have approved planning under planning application number 191875 for the alterations and refurbishment to enable the change of use to the existing former motorcycles workshop. This is a perfect opportunity for a self-builder or investor to create a unique and interesting home in an excellent location. Once complete, in our opinion the home's value will be in the region of £375,000 - £400,000.


AT A GLANCE

- Development Opportunity
- Former Motorcycle Workshop
- Planning Approval for a Two Bedroom Detached House
- Two Storey Building Plus Basement
- Planning Application Number 191875
- Section 106 Contribution of £14,500
- Gross Development Value £375,000-£400,000
- Current Commercial EPC Rating G




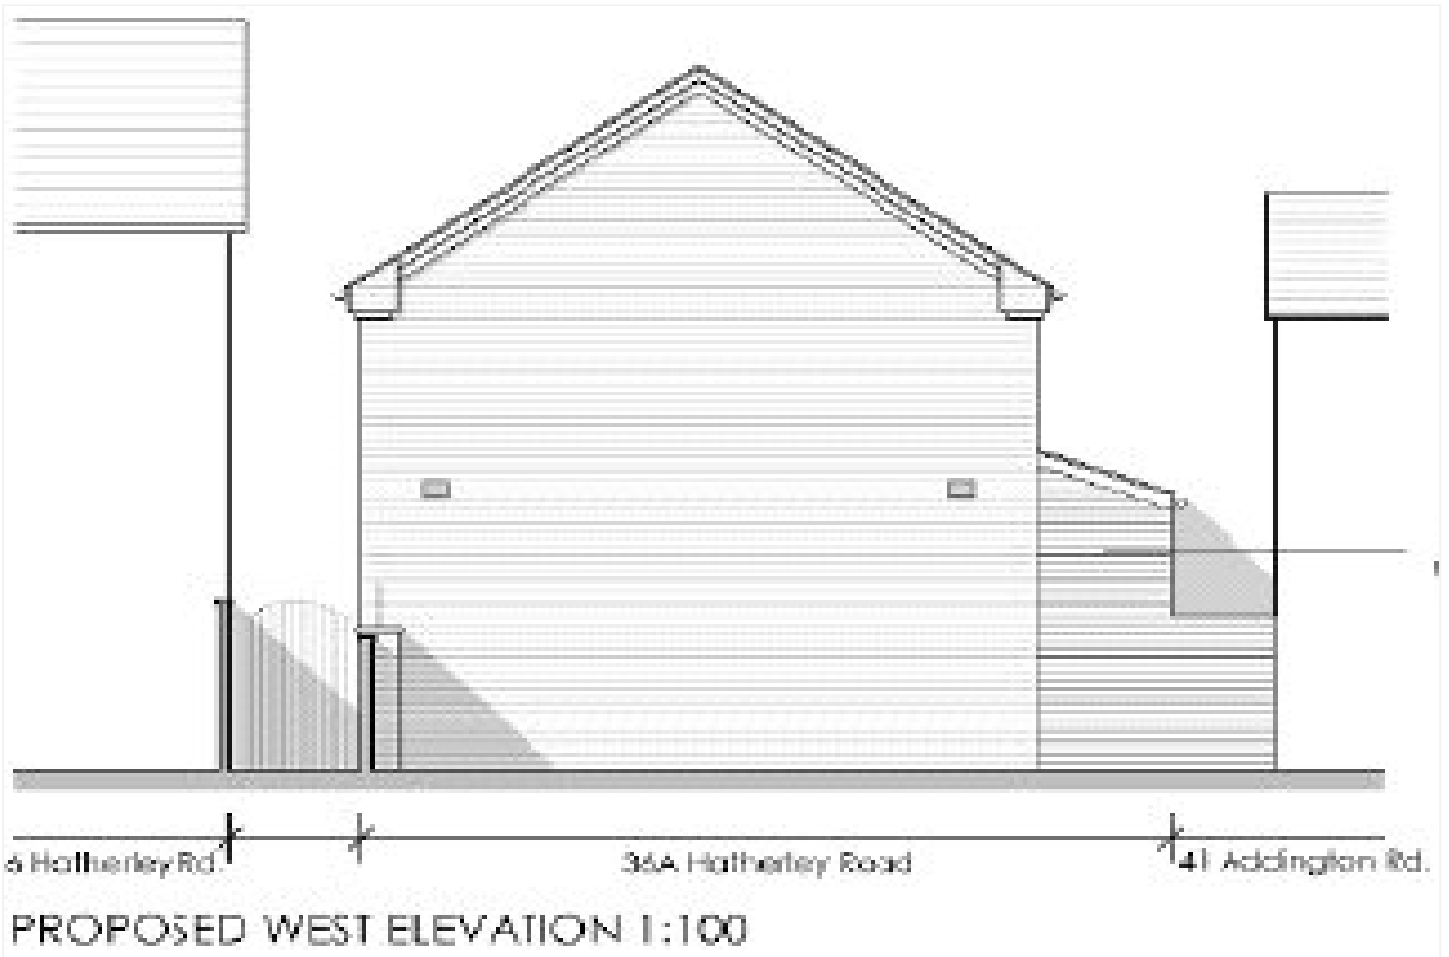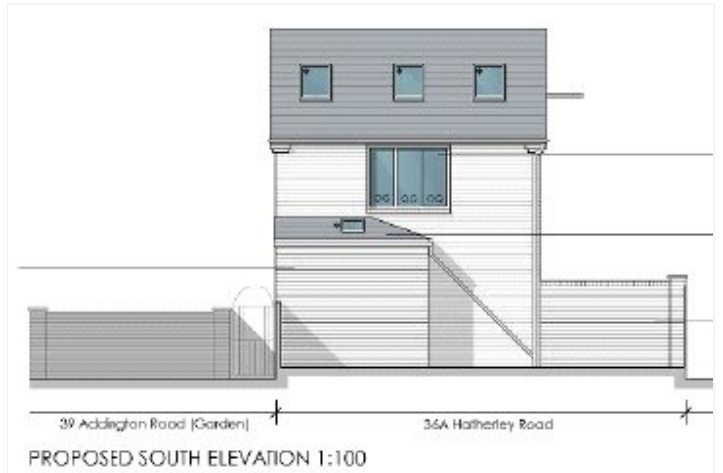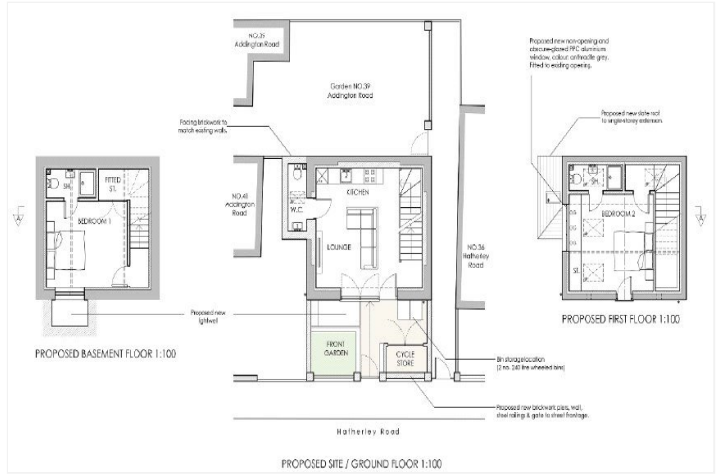


BASEMENT
276 sq.ft. (25.6 sq.m.) approx.

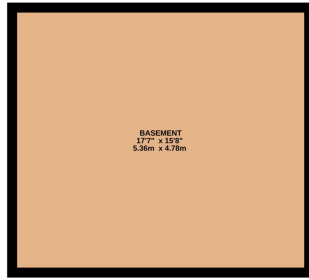

GROUND FLOOR
323 sq.ft. (30.0 sq.m.) approx.

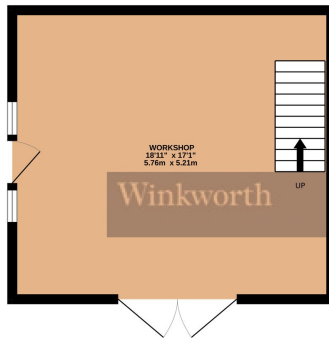

1ST FLOOR
315 sq.ft. (29.2 sq.m.) approx.

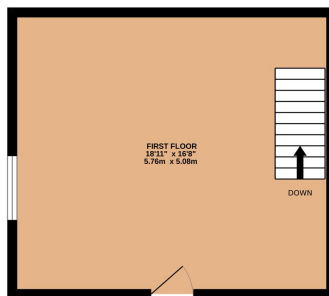

TOTAL FLOOR AREA : 914 sq.ft. (84.9 sq.m.) approx.

Whilst every attempt has been made to ensure the accuracy of the floorplan contained here, measurements of doors, windows, rooms and any other items are approximate and no responsibility is taken for any error, omission or mis-statement. This plan is for illustrative purposes only and should be used as such by any prospective purchaser. The services, systems and appliances shown have not been tested and no guarantee as to their operability or efficiency can be given.
Made with Metropix ©2023

This floorplan is for illustration purposes only and is not to scale. The position and size of doors, windows, appliances and other features are approximate.

Reading | 0118 4022 300 | reading@winkworth.co.uk

Winkworth

for every step...

winkworth.co.uk

Winkworth wishes to inform prospective buyers and tenants that these particulars are a guide and act as information only. All our details are given in good faith and believed to be correct at the time of printing but they don't form part of an offer or contract. No Winkworth employee has authority to make or give any representation or warranty in relation to this property. All fixtures and fittings, whether fitted or not are deemed removable by the vendor unless stated otherwise and room sizes are measured between internal wall surfaces, including furnishings.