


DARTMOUTH PARK HILL NW5 OFFERS IN EXCESS OF £300,000 LEASEHOLD

**We are delighted to offer for sale a chain-free studio flat,
set on the first floor of a period building, set along
Dartmouth Park Hill, close to Parliament Hill Fields with
Hampstead Heath beyond.**

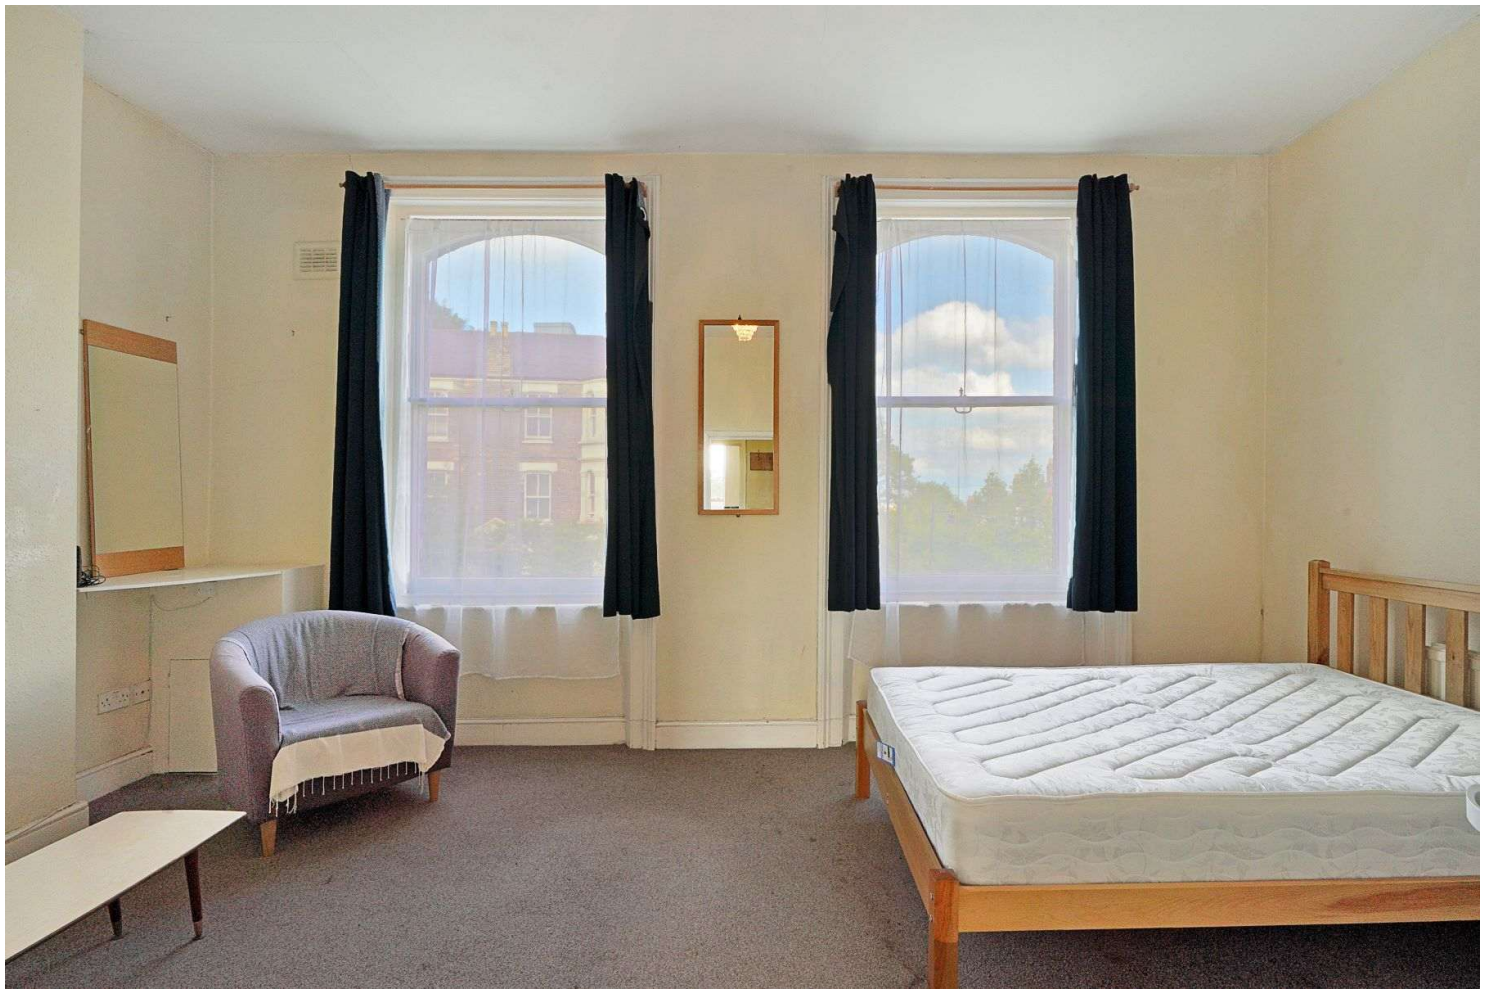



The property is set along Dartmouth Park Hill, close to the junction with Chetwynd Road, nearest tube station being Tufnell Park (Northern line) and close to local bus services, shops, Parliament Hill Fields (and its Lido) & Hampstead Heath beyond. The Camden Town area is served by bus services from Junction Road, for its attractions including Camden Market alongside The Regents Canal. The Kings Cross area is served by bus services from Junction Road, for its amenities including Kings Cross rail stations, St Pancras Eurostar services, the Regents canal, Granary Square & the shops and restaurants of Coal Drops Yard.

The flat, which is all arranged on the first floor comprises a studio room, a separate kitchen and a windowed bathroom.

TENURE: **125 Years Lease from 9th October 1989** – The owners are looking into extending the lease

GROUND RENT: **£10p.a**

SERVICE CHARGE: £1313.65 - For year ending 31.03.2024 – Insurance and other communal charges

Parking: To be confirmed

Utilities: The property is serviced by mains water, electricity, gas and sewage

Broadband and Data Coverage. Ultrafast Broadband services are available via Openreach, Community Fibre, Virgin Media, G Network.

Construction Type: We have been advised by the owners brick

Heating: Gas central heating

Notable Lease Covenants & Restrictions: Not to use the Flat for any purpose whatsoever other than as a private residential flat. No animal, bird, reptile or insect shall be kept in the flat without the written permission of the Freeholder. To keep the floors of the flat including the passages thereof substantially covered with carpets except that in the kitchen and bathroom, a cork or rubber covering or other suitable material for avoiding the transmission of noise may be used instead of carpets.

Council Tax: London Borough of Camden - Council Tax Band: C (£1,872.32 for 2025/26).













Whilst every attempt has been made in good faith to ensure the accuracy of these details, all data shown including the floorplan, are an interpretation for illustrative purposes only and should be used as a general outline for guidance only and is/are not to scale. Any areas, measurements or distances quoted are approximate and should not be relied upon to value a property or be the basis of any sale or let. Any intending purchaser should satisfy themselves by inspection, searches, enquires and full survey as to the correctness of each statement contained within these particulars and are not to be relied upon as a statement or representation of fact. No responsibility is taken for any error, omission, mis-statement or use of data shown. Please note the floor plan has been carried out by an independent company.

The agent has not tested any apparatus, equipment, fixtures & fittings or services and so cannot verify that they are in working order or fit for the purpose. A buyer is advised to obtain verification from their solicitor or surveyor. These details may depict items that are not for sale or included in the sale of the property. Please note that we have not checked the situation with regards to planning consents, building regulation consents and any other relevant consent relating to this property, therefore any interested applicant should carry out their own enquiries with the appropriate parties and/or authorities. These particulars do not form part of any contract and all properties are offered subject to contract. Buyers are advised that we have not read the full terms and conditions of the lease and buyers are advised to request their solicitors' to approve the lease at an early stage of the transaction.

Score	Energy rating	Current	Potential
92+	A		
81-91	B		
69-80	C	69 C	77 C
55-68	D		
39-54	E		
21-38	F		
1-20	G		

Dartmouth Park Hill, NW5 1HU

Approx Gross Internal Area = 32 sq m / 344 sq ft

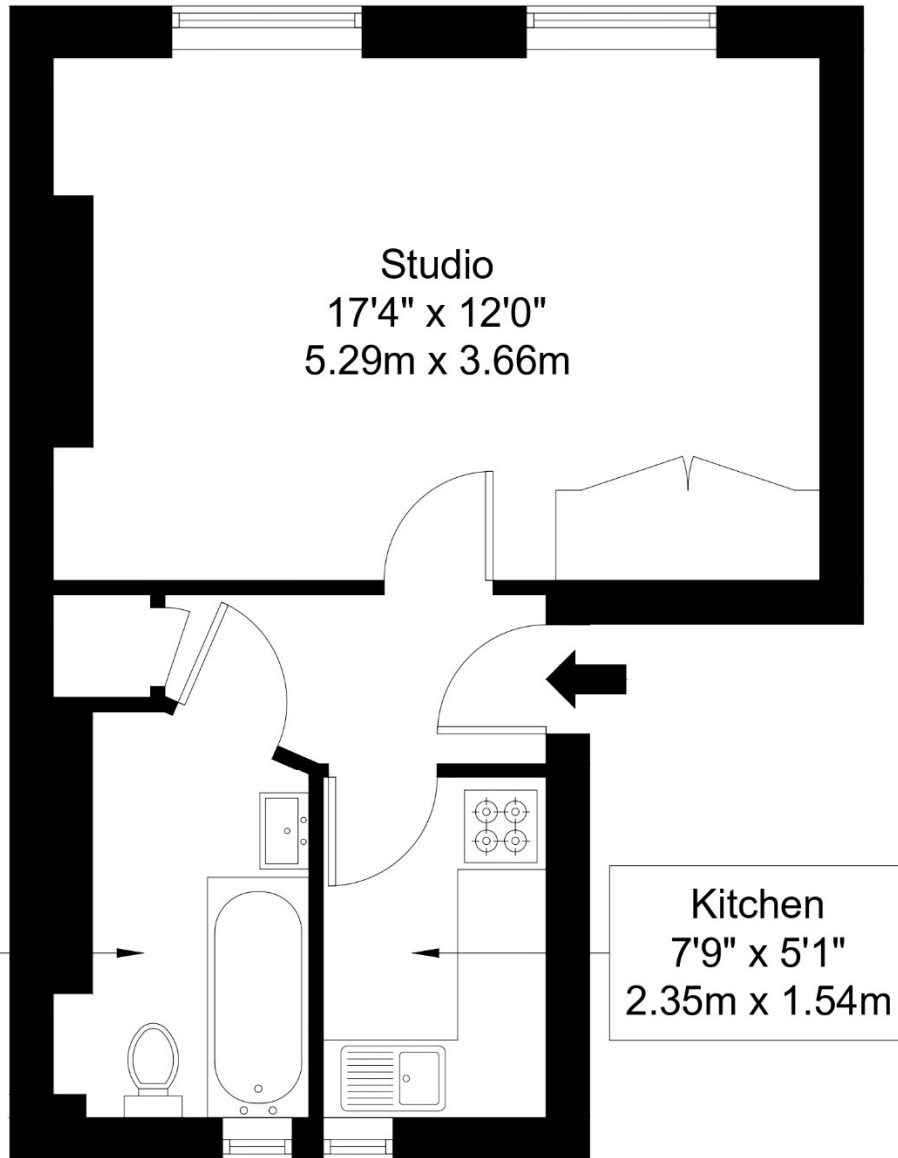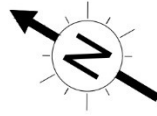

First Floor

Ref :

Copyright

**B L E U
P L A N**

The Floor plan is not to scale and measurements and areas shown are approximate and therefore should be used for illustrative purposes only. The plan has been prepared in accordance with the RICS code of Measuring Practice and whilst we have confidence in the information produced it must not be relied on. Maximum lengths and widths are represented on the floor plan. If there is any aspect of particular importance, you should carry out or commission your own inspection of the property.

Copyright @ BleuPlan