



Winkworth  
for every step...

## Upcross House, Reading, Berkshire, RG1 6PN

£1,495 per month *Unfurnished*



Modern two bedroom first floor apartment situated in this sought after development and conveniently located for the town centre. Approached via secure gates into immaculate manicured communal grounds, on the site of an Edwardian vicarage, which forms part of the development and is also the site of the former Upcross Hotel. Accommodation comprises entrance hall, 18ft x 17ft dual aspect sitting/dining room with Juliet style balcony, separate kitchen/breakfast area with granite worktops and built in appliances, master bedroom with en suite shower room, further

### KEY FEATURES

- Two bedroom apartment
- Two bathrooms
- Council tax band D
- Undercroft parking space
- Available now
- Unfurnished



Reading

0118 4022 300 | [reading@winkworth.co.uk](mailto:reading@winkworth.co.uk)



for every step...



Winkworth  
for every step...

double bedroom which is complemented by a large family bathroom. To the rear of the property there is a secluded communal lawned area whilst to the front there are immaculate landscaped grounds, undercroft car parking space and visitors parking, secure bicycle store and secure electric gated access.

Available now. Unfurnished.




Winkworth



Winkworth



Winkworth

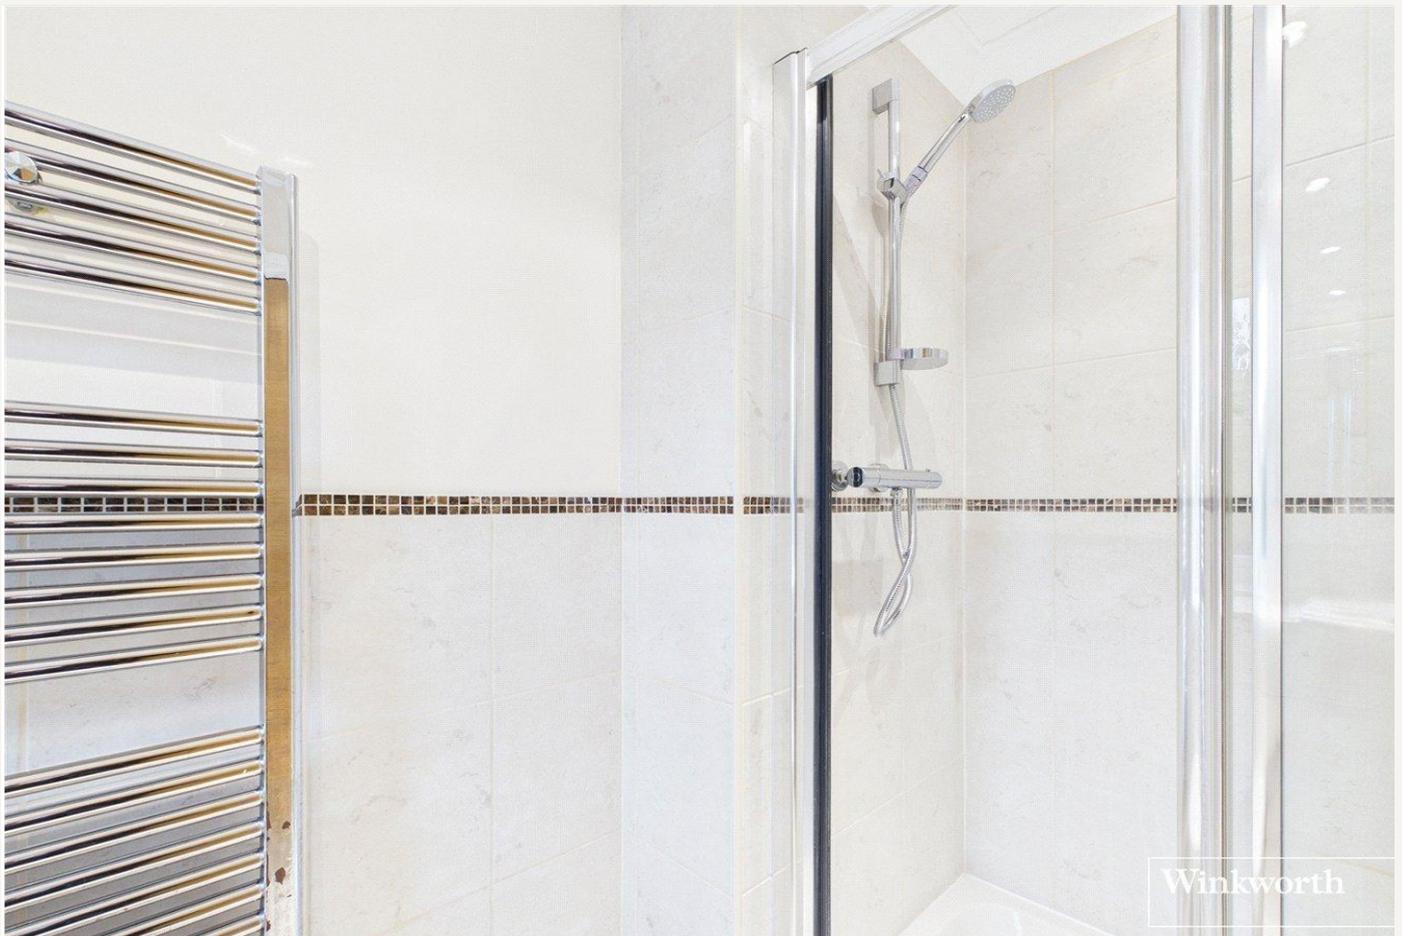


### MATERIAL INFO

**Deposit:** £1,725.00

**Holding Deposit:** £345.00

**Council Tax Band:** D

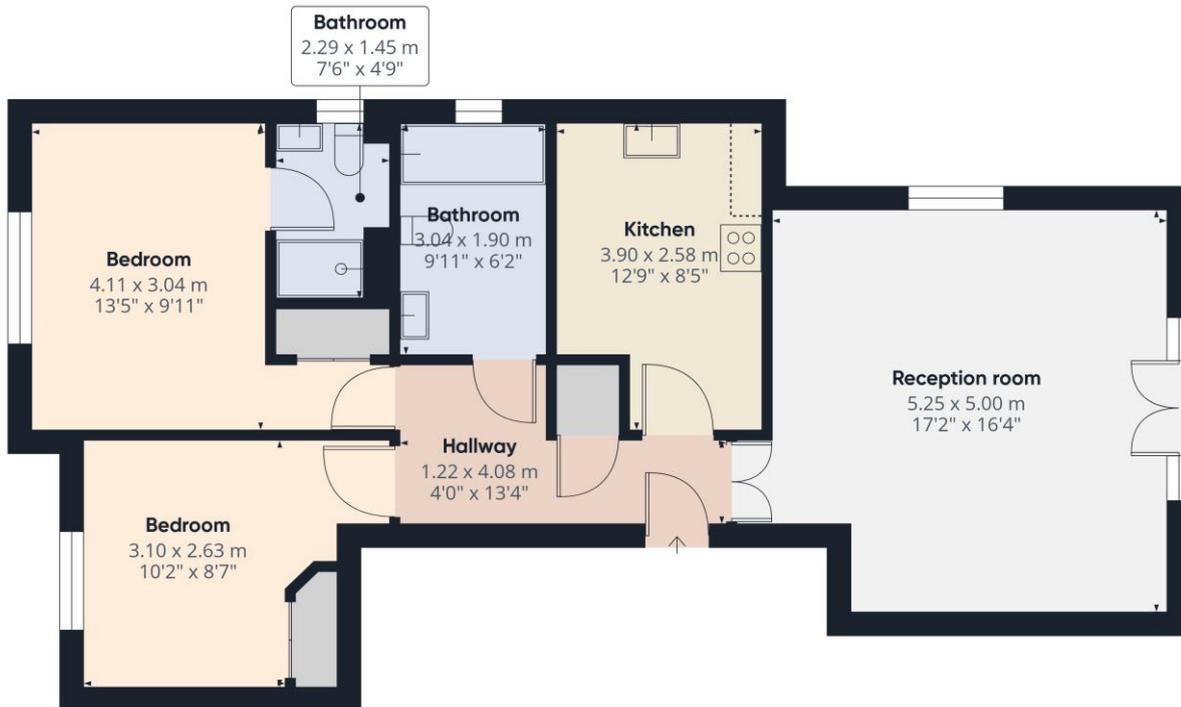

**Approximate total area<sup>m</sup>**  
78.1 m<sup>2</sup>  
840 ft<sup>2</sup>


**Reduced headroom**  
0.4 m<sup>2</sup>  
4 ft<sup>2</sup>

(1) Excluding balconies and terraces


Reduced headroom  
----- Below 1.5 m/5 ft

Calculations reference the RICS IPMS 3C standard. Measurements are approximate and not to scale. This floor plan is intended for illustration only.

GIRAFFE360

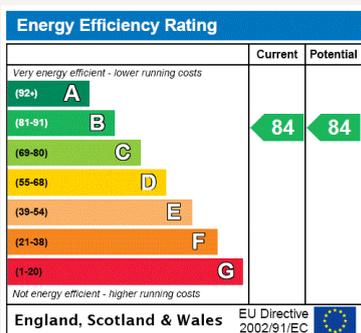

For more information, scan the QR code or visit the link below

 

<https://www.winkworth.co.uk/rent/property/REA190016>

Where no figures are shown, we have been unable to ascertain the information. All figures that are shown were correct at the time of printing.

Reading

0118 4022 300 | [reading@winkworth.co.uk](mailto:reading@winkworth.co.uk)

Winkworth

for every step...

Winkworth wishes to inform prospective buyers and tenants that these particulars are a guide and act as information only. All our details are given in good faith and believed to be correct at the time of printing but they don't form part of an offer or contract. No Winkworth employee has authority to make or give any representation or warranty in relation to this property. All fixtures and fittings, whether fitted or not are deemed removable by the vendor unless stated otherwise and room sizes are measured between internal wall surfaces, including furnishings.