



WINCROFT ROAD, READING, BERKSHIRE, RG4 7HH
£3,000 PER MONTH UNFURNISHED

**NEWLY REFURBISHED FOUR BEDROOM
BUNGALOW LOCATED IN A POPULAR AREA
OF CAVERSHAM.**

Reading | 0118 4022 300 | reading@winkworth.co.uk

Winkworth

for every step...

winkworth.co.uk



Winkworth

for every step...

DESCRIPTION:

Newly refurbished and extended four bedroom detached bungalow located within a popular area of Caversham. Accommodation comprises spacious reception room with open plan kitchen boasting integrated Neff appliances and quartz worktops, bi fold doors opening out onto the south facing garden, four bedrooms, two en suite shower rooms, three piece bathroom and a utility room. Off road driveway parking for multiple cars. Available now. Unfurnished.

AT A GLANCE

- Four bedroom detached bungalow
- Newly refurbished
- Three bathrooms
- South facing garden
- Council tax band E
- Available now
- Unfurnished




Winkworth

for every step...



Winkworth

for every step...

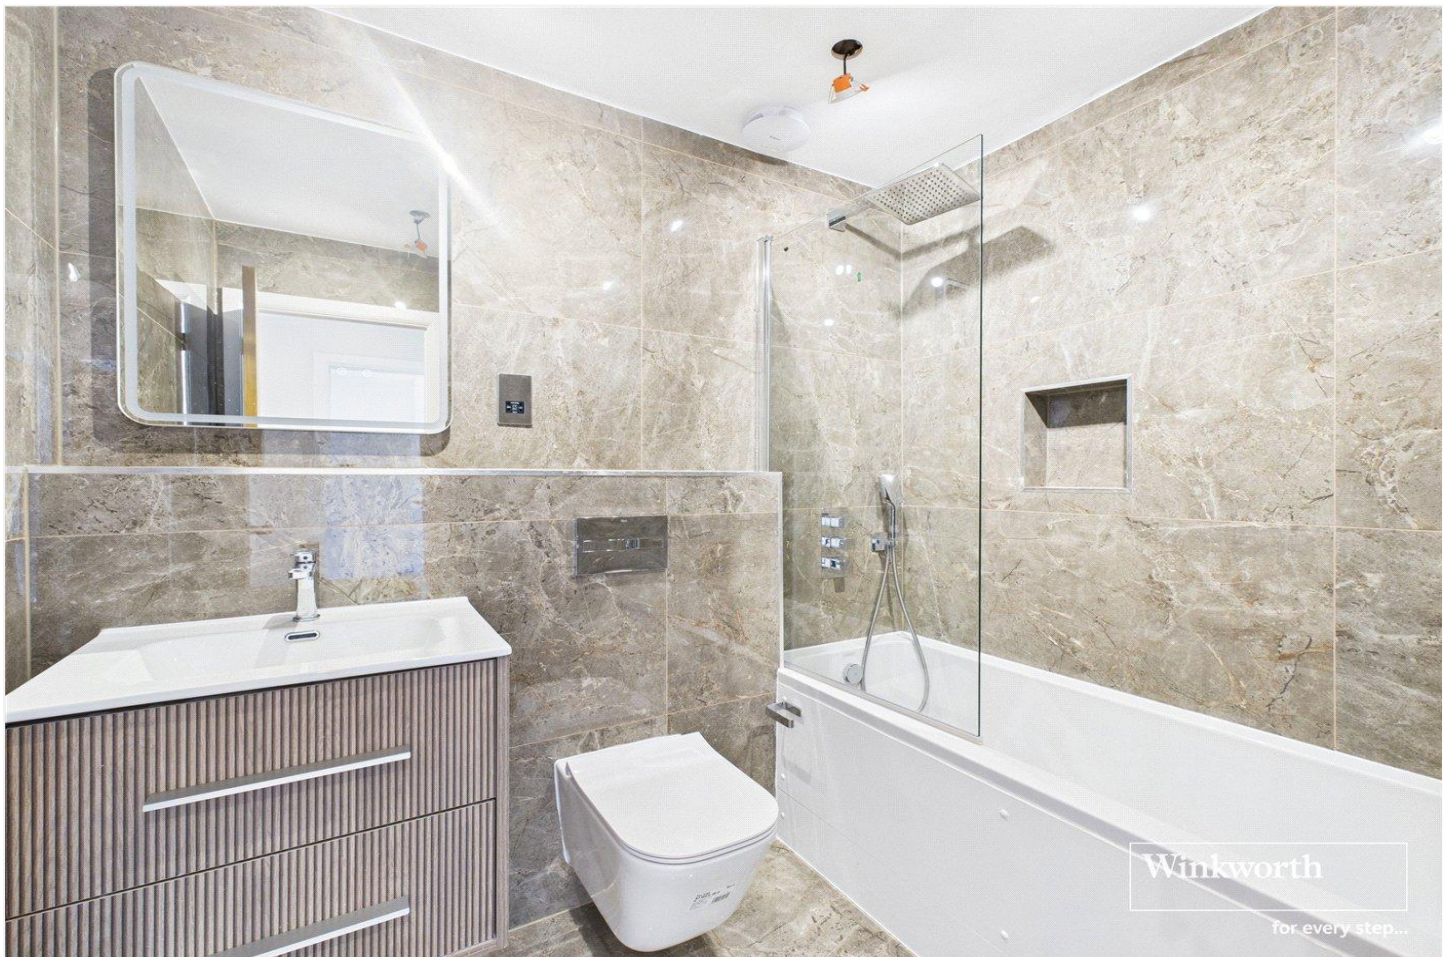





Winkworth

Approximate total area⁽¹⁾
1170 ft²
108.7 m²

(1) Excluding balconies and terraces

While every attempt has been made to ensure accuracy, all measurements are approximate, not to scale. This floor plan is for illustrative purposes only.

Calculations were based on RICS IPMS 3C standard. Please note that calculations were adjusted by a third party and therefore may not comply with RICS IPMS 3C.

GIRAFFE 360

This floorplan is for illustration purposes only and is not to scale. The position and size of doors, windows, appliances and other features are approximate.

Score	Energy rating	Current	Potential
92+	A		
81-91	B		
69-80	C	74 C	85 B
55-68	D		
39-54	E		
21-38	F		
1-20	G		

Deposit: £3,461.54

Holding Deposit: £692.30

Council Tax Band: E

Where no figures are shown, we have been unable to ascertain the information. All figures that are shown were correct at the time of printing.

Reading | 0118 4022 300 | reading@winkworth.co.uk

Winkworth

for every step...

winkworth.co.uk

Winkworth wishes to inform prospective buyers and tenants that these particulars are a guide and act as information only. All our details are given in good faith and believed to be correct at the time of printing but they don't form part of an offer or contract. No Winkworth employee has authority to make or give any representation or warranty in relation to this property. All fixtures and fittings, whether fitted or not are deemed removable by the vendor unless stated otherwise and room sizes are measured between internal wall surfaces, including furnishings.