



KINGS ROAD, READING, RG1 4NH
£290,000 LEASEHOLD

**TWO BEDROOM, TWO BATHROOM GROUND FLOOR TOWN
 CENTRE APARTMENT WITH SECURE GATED PARKING FOR
 SALE WITH NO CHAIN COMPLICATIONS**

Reading | 0118 4022 300 | reading@winkworth.co.uk

Winkworth

for every step...

winkworth.co.uk




DESCRIPTION:


This two bedroom apartment in this Grade II listed Georgian bath stone building was Converted to an exceptional standard by TA Fisher in 2006. Set in the popular Eldon Road conservation area is a it is a short walk to Reading train station (with direct links to London Paddington in just over 20 minutes), the Royal Berkshire Hospital and the Oracle shopping and entertainment complex as well as offering access to the M4 at both junctions 10 (via the A329M) and junction 11. The property is on the ground floor and comprises; two double bedrooms, the master with an en-suite bathroom. The second bedroom has double doors opening on to a small terrace. There is a dual aspect lounge/diner, a fitted kitchen with a full range of integrated appliances and a further bathroom. The property further benefits from secure gated off road parking and gas central heating and is available for sale with no chain complications.

AT A GLANCE

- Two Bedroom Town Centre Apartment
- Georgian Conversion By Renowned Developer TA Fisher
- Two Double Bedrooms
- Dual Aspect Lounge/Diner
- Fitted kitchen
- En-suite Bathroom and Shower Room
- Gated Parking
- No Chain



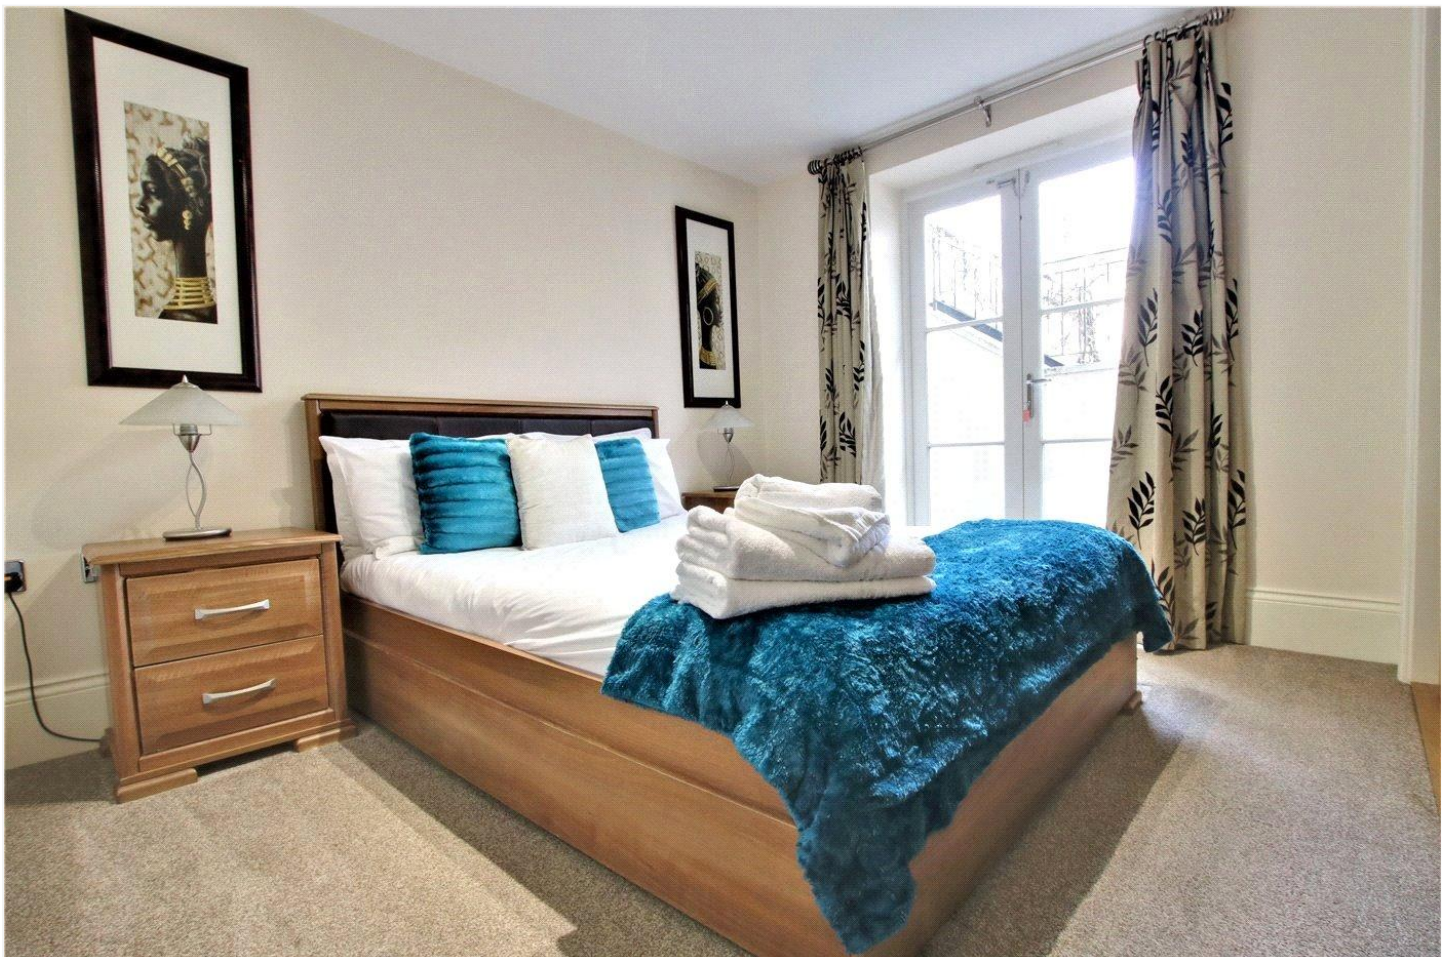

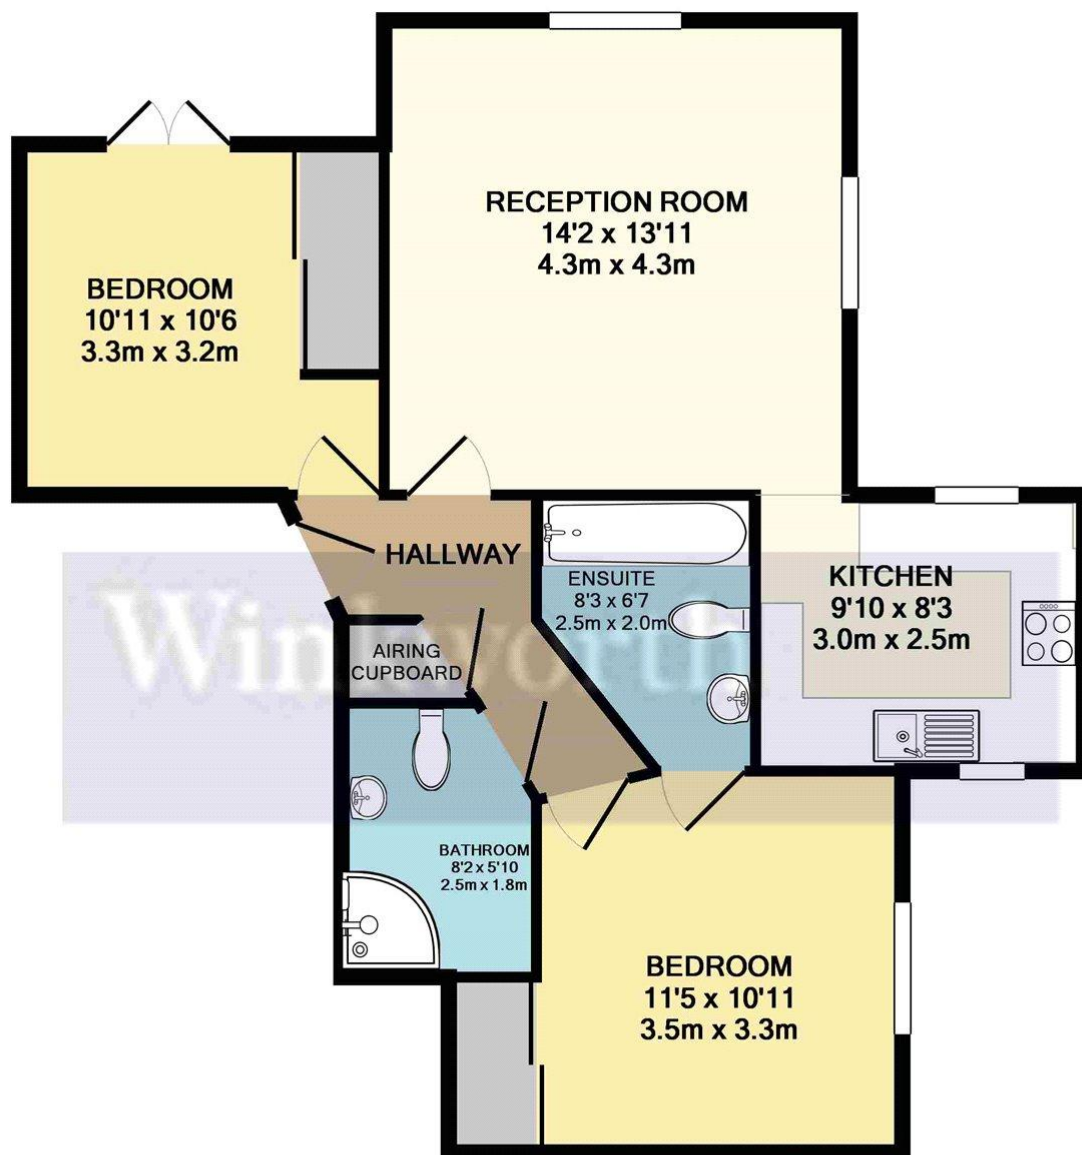

TOTAL APPROX. FLOOR AREA 675 SQ.FT. (62.7 SQ.M.)

Whilst every attempt has been made to ensure the accuracy of the floor plan contained here, measurements of doors, windows, rooms and any other items are approximate and no responsibility is taken for any error, omission, or mis-statement. This plan is for illustrative purposes only and should be used as such by any prospective purchaser. The services, systems and appliances shown have not been tested and no guarantee as to their operability or efficiency can be given

Made with Metropix ©2017

This floorplan is for illustration purposes only and is not to scale. The position and size of doors, windows, appliances and other features are approximate.

Tenure: Leasehold

Term: 129 year and 7 months

Service Charge: £2595.88 per annum

Ground Rent: £ 150 Annually (subject to increase)

Council Tax Band: C

Where no figures are shown, we have been unable to ascertain the information. All figures that are shown were correct at the time of printing.

Reading | 0118 4022 300 | reading@winkworth.co.uk

Winkworth

for every step...

winkworth.co.uk

Winkworth wishes to inform prospective buyers and tenants that these particulars are a guide and act as information only. All our details are given in good faith and believed to be correct at the time of printing but they don't form part of an offer or contract. No Winkworth employee has authority to make or give any representation or warranty in relation to this property. All fixtures and fittings, whether fitted or not are deemed removable by the vendor unless stated otherwise and room sizes are measured between internal wall surfaces, including furnishings.