



NEW CENTURY PLACE, READING, BERKSHIRE, RG1 4ET
£319 PER WEEK FURNISHED

SELECTION OF MODERN STUDIO APARTMENTS IN READING TOWN CENTRE.

Reading | 0118 4022 300 | reading@winkworth.co.uk

Winkworth

for every step...

winkworth.co.uk



DESCRIPTION:

A stylish collection of studio apartments ideally located in Reading town centre, just moments from the University of Reading and Royal Berkshire Hospital.

Each thoughtfully designed apartment features a private kitchen, open-plan living and bedroom area, and a contemporary shower room. Selected units also offer a private balcony or terrace.

Residents enjoy access to a range of high-quality communal amenities, including co-working spaces, comfortable lounge areas, a private cinema room, a fully equipped 24-hour gym, and an outdoor terrace (included within the rental price).



Flexible tenancy options available, with immediate move-ins or start dates aligned with the next academic year.

*These pictures are an example of a Gold studio apartment.

AT A GLANCE

- Selection of studio apartments
- All bills included (excluding council tax)
- WiFi included
- Parking available at an additional cost
- Laundry facilities (additional cost)
- Flexible tenancies & start dates
- Furnished
- Prices starting from £266.00 per week



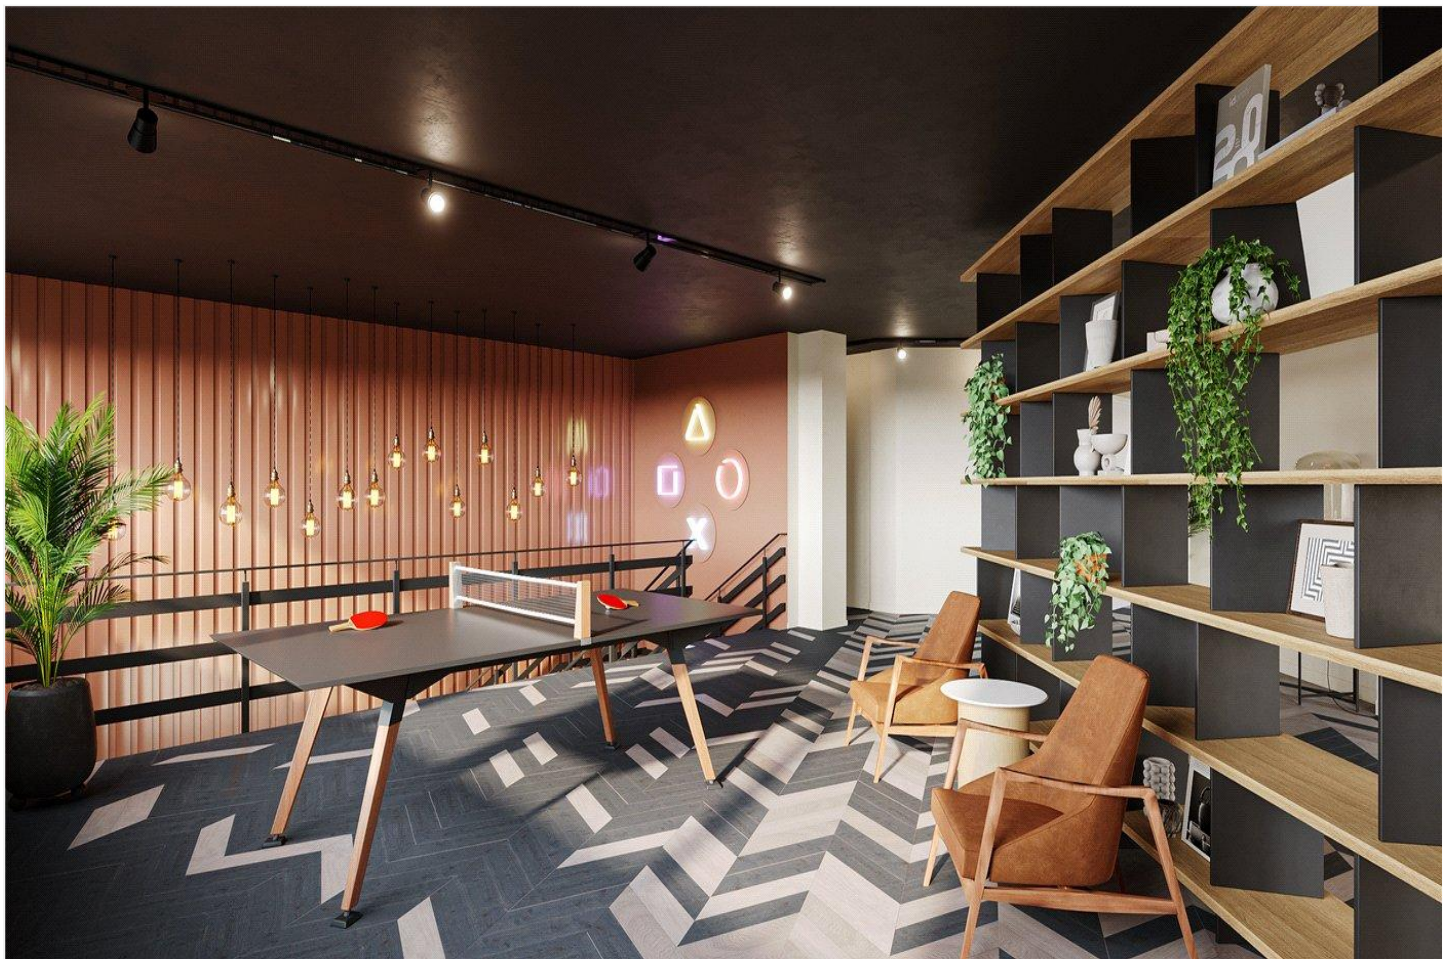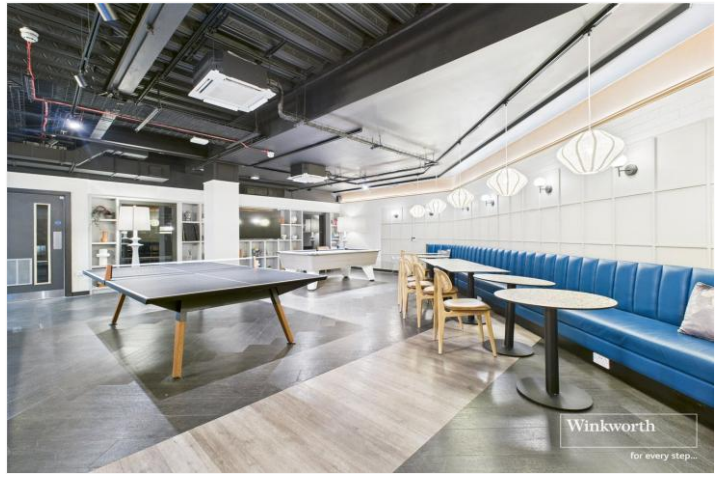





This floorplan is for illustration purposes only and is not to scale. The position and size of doors, windows, appliances and other features are approximate.

Deposit: £1595.00

Holding Deposit: £319.00

Council Tax Band: A

Where no figures are shown, we have been unable to ascertain the information. All figures that are shown were correct at the time of printing.

Reading | 0118 4022 300 | reading@winkworth.co.uk

[winkworth.co.uk](https://www.winkworth.co.uk)

Winkworth wishes to inform prospective buyers and tenants that these particulars are a guide and act as information only. All our details are given in good faith and believed to be correct at the time of printing but they don't form part of an offer or contract. No Winkworth employee has authority to make or give any representation or warranty in relation to this property. All fixtures and fittings, whether fitted or not are deemed removable by the vendor unless stated otherwise and room sizes are measured between internal wall surfaces, including furnishings.

Winkworth

for every step...