



ORCHARD GROVE, HARROW, HA3
£540,000 FREEHOLD




THREE BEDROOM END OF TERRACE FAMILY HOME

Kingsbury | 020 8204 0000 | kingsbury@winkworth.co.uk

Winkworth

winkworth.co.uk

See things differently

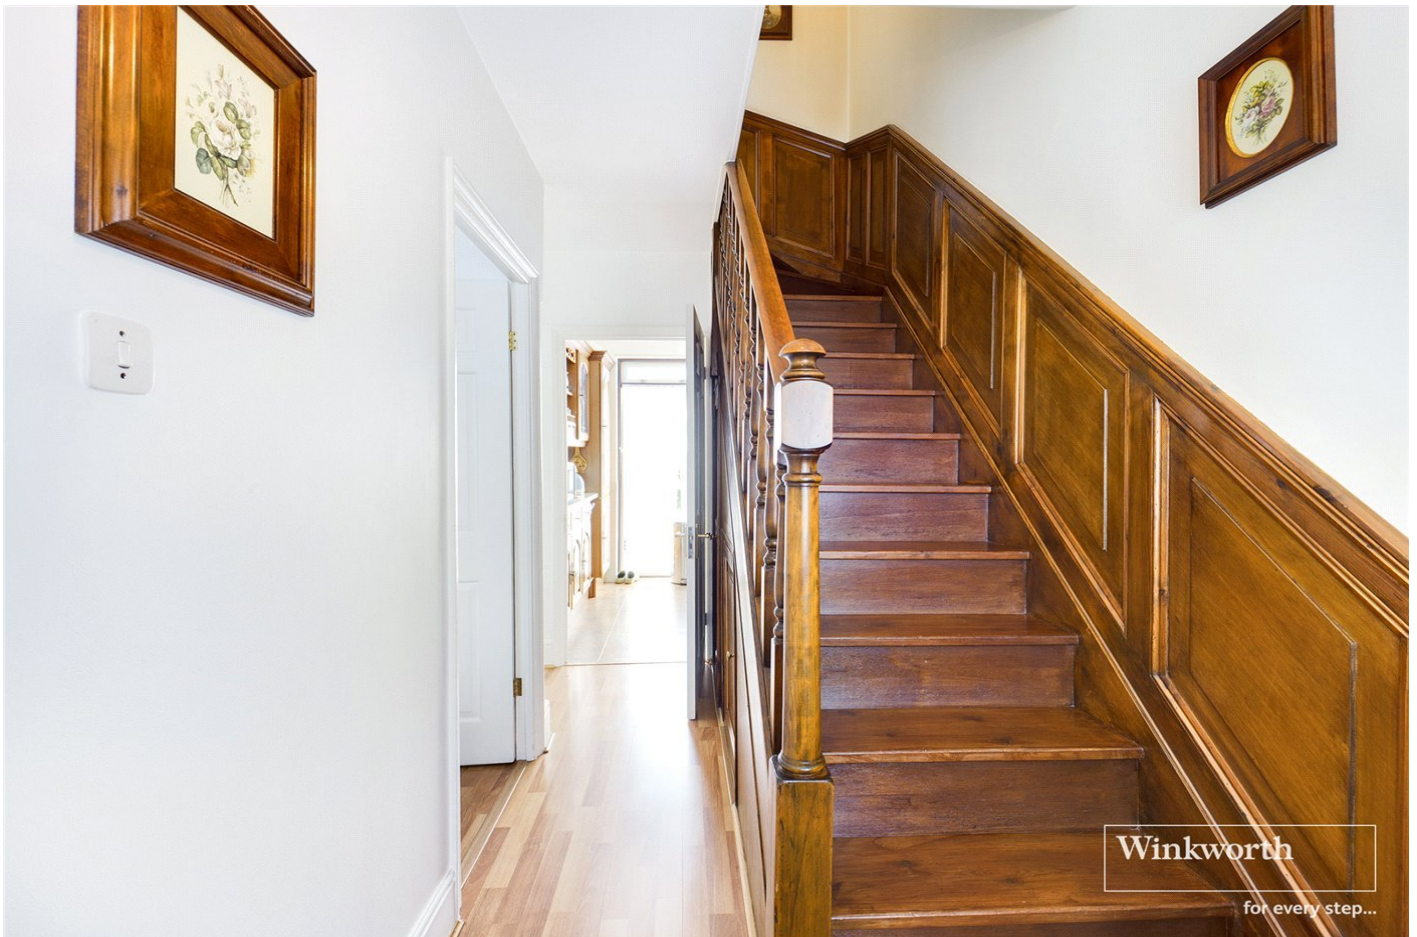

DESCRIPTION: This charming 3 bedroom end of terrace house is on the market for the first time since the 1950's offering off street parking and a garage to the rear of the property. This much loved family home comprises a cosy lounge and a further dining room with doors opening up to the rear garden leading the sunny garden with a lawn laid to grass. The clean and tidy kitchen has a herringbone designed floor with ample storage and also leads to the garden. The first floor has 3 bright and beautifully decorated bedrooms and a family bathroom. This house has enormous potential and could be extended (STPP) to make the perfect family home. The property is situated in a quiet and residential road which connects Honeypt Lane and Kenton Road giving it close access to Kingsbury High Road facilitating a range of shops, restaurants, bus routes and Kingsbury Tube station. The property also benefits from being within the catchment of Roe Green Primary School and Kingsbury High School. This would be an ideal property for a first-time buyer or growing family.




Winkworth





This floorplan is for illustration purposes only and is not to scale. The position and size of doors, windows, appliances and other features are approximate.

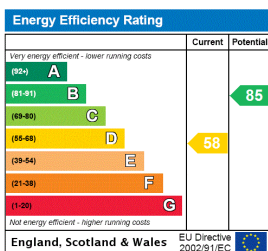

Kingsbury | 020 8204 0000 | kingsbury@winkworth.co.uk



winkworth.co.uk

See things differently

Winkworth wishes to inform prospective buyers and tenants that these particulars are a guide and act as information only. All our details are given in good faith and believed to be correct at the time of printing but they don't form part of an offer or contract. No Winkworth employee has authority to make or give any representation or warranty in relation to this property. All fixtures and fittings, whether fitted or not are deemed removable by the vendor unless stated otherwise and room sizes are measured between internal wall surfaces, including furnishings.