


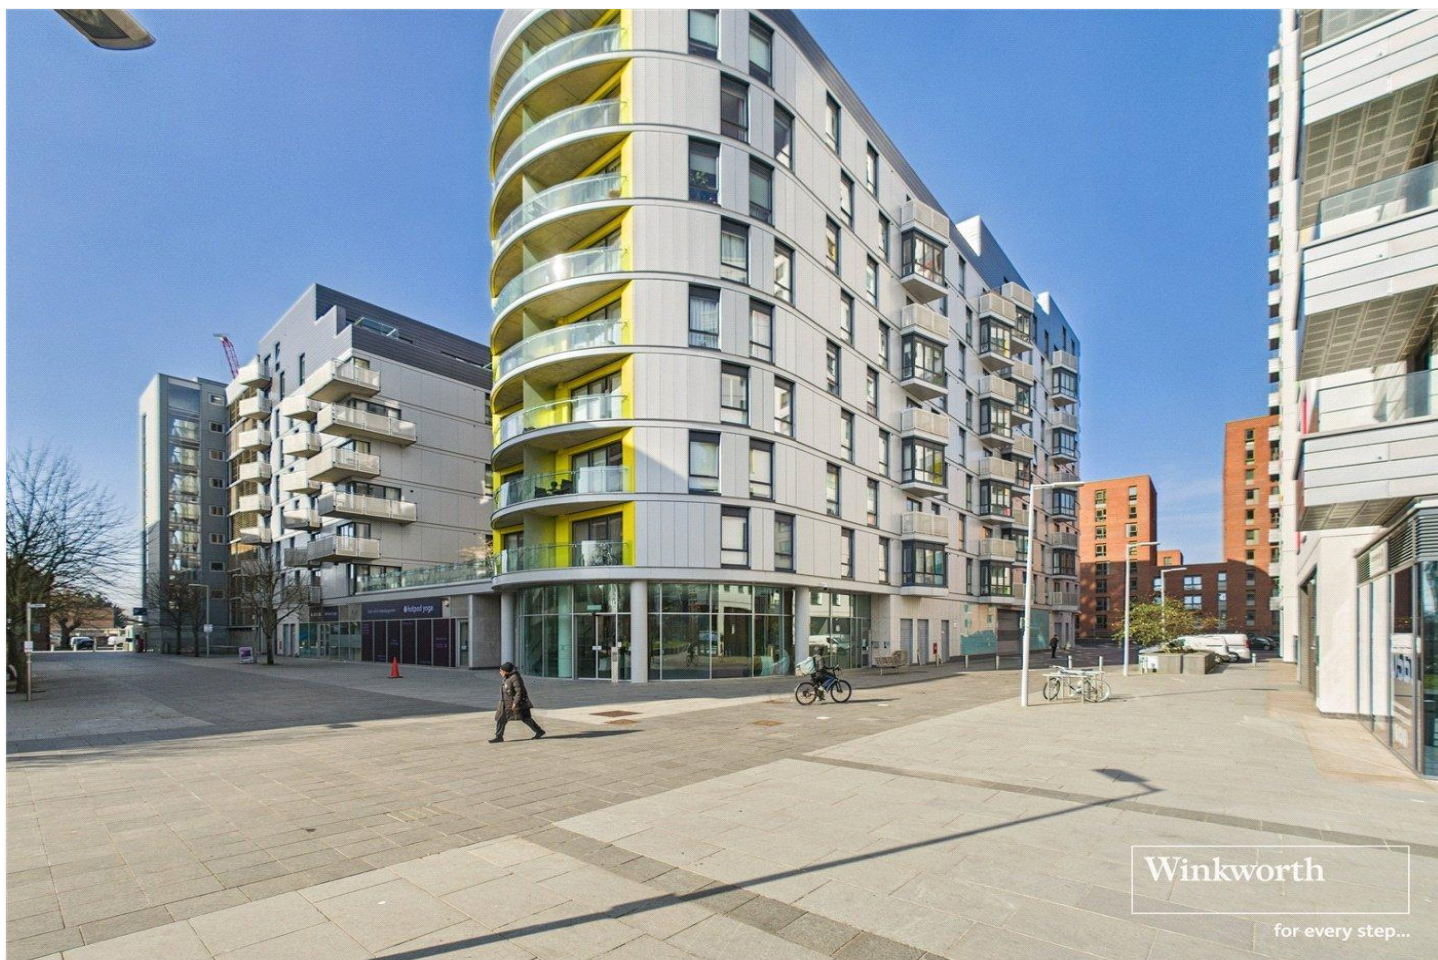

HALCYON, READING, BERKSHIRE, RG1 7JW
£2,100 PER MONTH FURNISHED

MODERN TWO BEDROOM DUPLEX PENTHOUSE APARTMENT LOCATED IN THE HEART OF READING TOWN CENTRE

Reading | 0118 4022 300 | reading@winkworth.co.uk

Winkworth

for every step...

winkworth.co.uk





DESCRIPTION:


Modern two bedroom duplex penthouse apartment located in the heart of Reading town centre a short distance from Reading train station. Accommodation comprises a large open plan living area with open plan kitchen and oak framed door leading to a private roof terrace overlooking the town centre, three piece bathroom, two double bedrooms with built in wardrobes with the master bedroom boasting an en suite shower room and access to a private sun deck. Secure allocated parking space. Available Now. Flexible on furnishings.

AT A GLANCE

- Duplex penthouse apartment
- Located in the heart of Reading
- Two double bedrooms
- Council tax band D
- Large private patio
- Allocated parking space
- Available now
- Flexible on furnishings

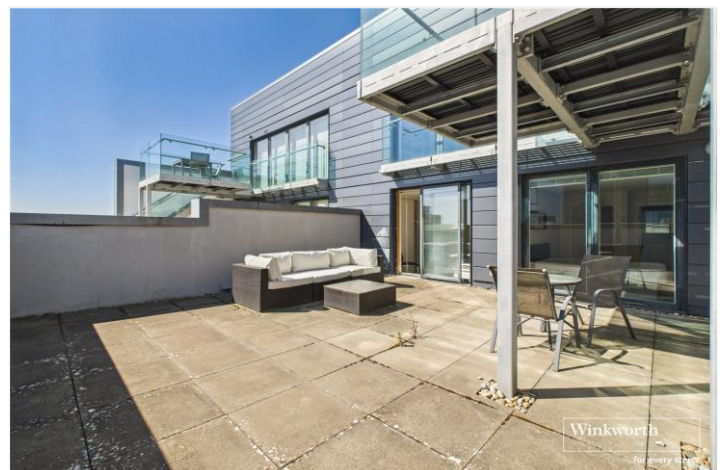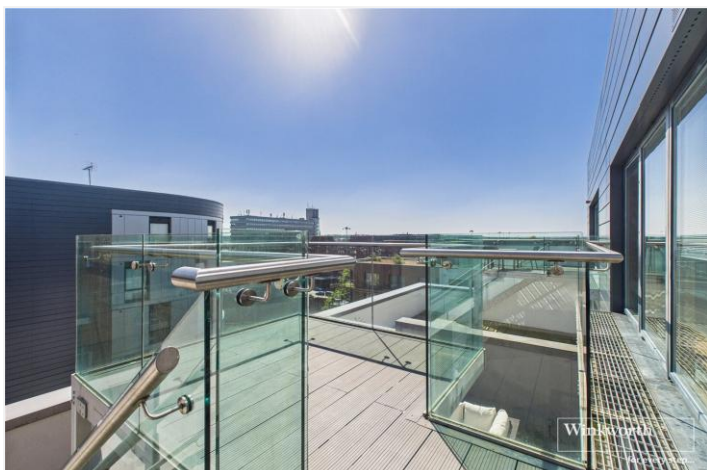



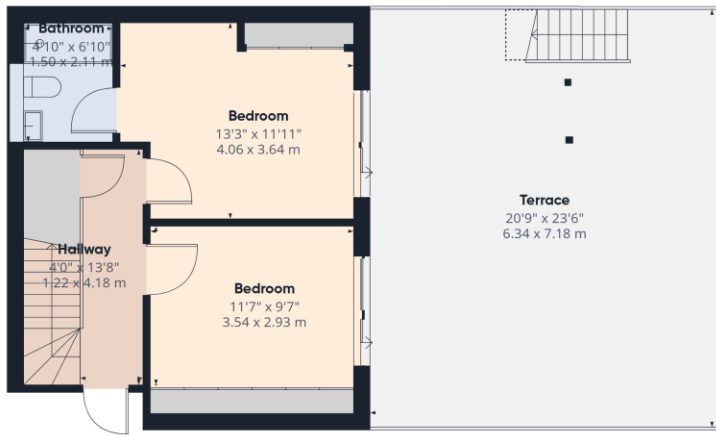

Ground Floor



Floor 1

Winkworth

Approximate total area^m

808 ft²
75 m²

Balconies and terraces

596 ft²
55.3 m²

Reduced headroom

16 ft²
1.5 m²

(1) Excluding balconies and terraces

Reduced headroom
..... Below 5 ft/1.5 m

While every attempt has been made to ensure accuracy, all measurements are approximate, not to scale. This floor plan is for illustrative purposes only.
Calculations are based on RICS IPMS 3C standard.

GIRAFFE 360


This floorplan is for illustration purposes only and is not to scale. The position and size of doors, windows, appliances and other features are approximate.

Deposit: £2,423.08

Holding Deposit: £484.61

Council Tax Band: D

Where no figures are shown, we have been unable to ascertain the information. All figures that are shown were correct at the time of printing.

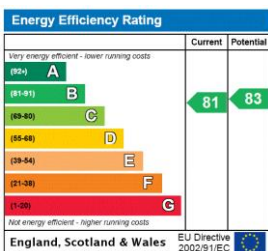

Reading | 0118 4022 300 | reading@winkworth.co.uk

Winkworth

for every step...

winkworth.co.uk

Winkworth wishes to inform prospective buyers and tenants that these particulars are a guide and act as information only. All our details are given in good faith and believed to be correct at the time of printing but they don't form part of an offer or contract. No Winkworth employee has authority to make or give any representation or warranty in relation to this property. All fixtures and fittings, whether fitted or not are deemed removable by the vendor unless stated otherwise and room sizes are measured between internal wall surfaces, including furnishings.