



Kensington High Street, W8

£665,000 *Leasehold*



A spacious and well presented one bedroom flat situated on the second floor of a Victorian red brick building.

KEY FEATURES

- Entrance Hall
- Reception Room
- Kitchen
- Double Bedroom
- Bathroom



Kensington

020 7727 1500 | kensington@winkworth.co.uk

Winkworth

for every step...



DESCRIPTION

A spacious and well presented one bedroom flat situated on the second floor of a Victorian red brick building. The flat has a good sized reception room with separate modern kitchen. The double bedroom is quietly situated to the rear of the building and is served by a modern bathroom and separate WC. The flat is being sold with a new 999 year lease.

LOCATION

Kensington High Street is a lively street with a myriad of shops, restaurants and transport facilities. The green open spaces of both Kensington Gardens and Holland Park are also within a few minutes walk.

MATERIAL INFORMATION

Tenure: Leasehold
Term: 999 years remaining
Service Charge: £4,198.70 per annum
Ground Rent: Peppercorn
Council Tax Band: E
EPC rating: E



Score	Energy rating	Current	Potential
92+	A		
81-91	B		82 B
69-80	C		
55-68	D		
39-54	E	43 E	
21-38	F		
1-20	G		



For more information, scan the QR code or visit the link below




<https://www.winkworth.co.uk/sale/property/KNS260067>

Where no figures are shown, we have been unable to ascertain the information. All figures that are shown were correct at the time of printing.



Flat 3, 137A Kensington High Street

Approximate Gross Internal Area = 65.4 sq m / 704 sq ft

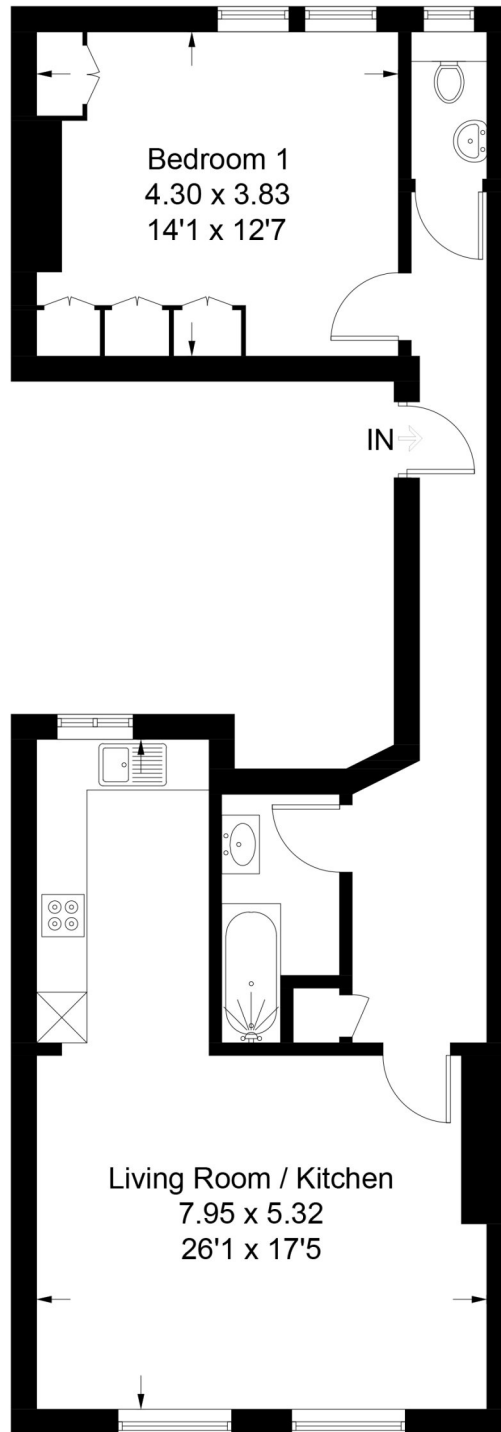

Second Floor

Illustration for identification purposes only,
measurements are approximate, not to scale. (ID635305)

Kensington

020 7727 1500 | kensington@winkworth.co.uk

Winkworth

for every step...

Winkworth wishes to inform prospective buyers and tenants that these particulars are a guide and act as information only. All our details are given in good faith and believed to be correct at the time of printing but they don't form part of an offer or contract. No Winkworth employee has authority to make or give any representation or warranty in relation to this property. All fixtures and fittings, whether fitted or not are deemed removable by the vendor unless stated otherwise and room sizes are measured between internal wall surfaces, including furnishings.