



WANTAGE ROAD, BERKSHIRE, RG30 2SF  
**£600 PER MONTH FURNISHED**

**ONE BEDROOM WITHIN A PROFESSIONAL  
 HOUSE SHARE IN WEST READING.  
 AVAILABLE NOW.**

Reading | 0118 4022 300 | [reading@winkworth.co.uk](mailto:reading@winkworth.co.uk)

**Winkworth**

for every step...

[winkworth.co.uk](http://winkworth.co.uk)





## DESCRIPTION:


First floor one bedroom room within a professional house share in West Reading. Residents have use of the communal kitchen, reception room, bathrooms and garden. Available now. Furnished.

All bills are included.

## AT A GLANCE

- One bedroom in a house share
- Located in West Reading
- Communal kitchen
- No parking
- All bills included
- Available now
- Furnished
- SINGLE OCCUPANCY ONLY



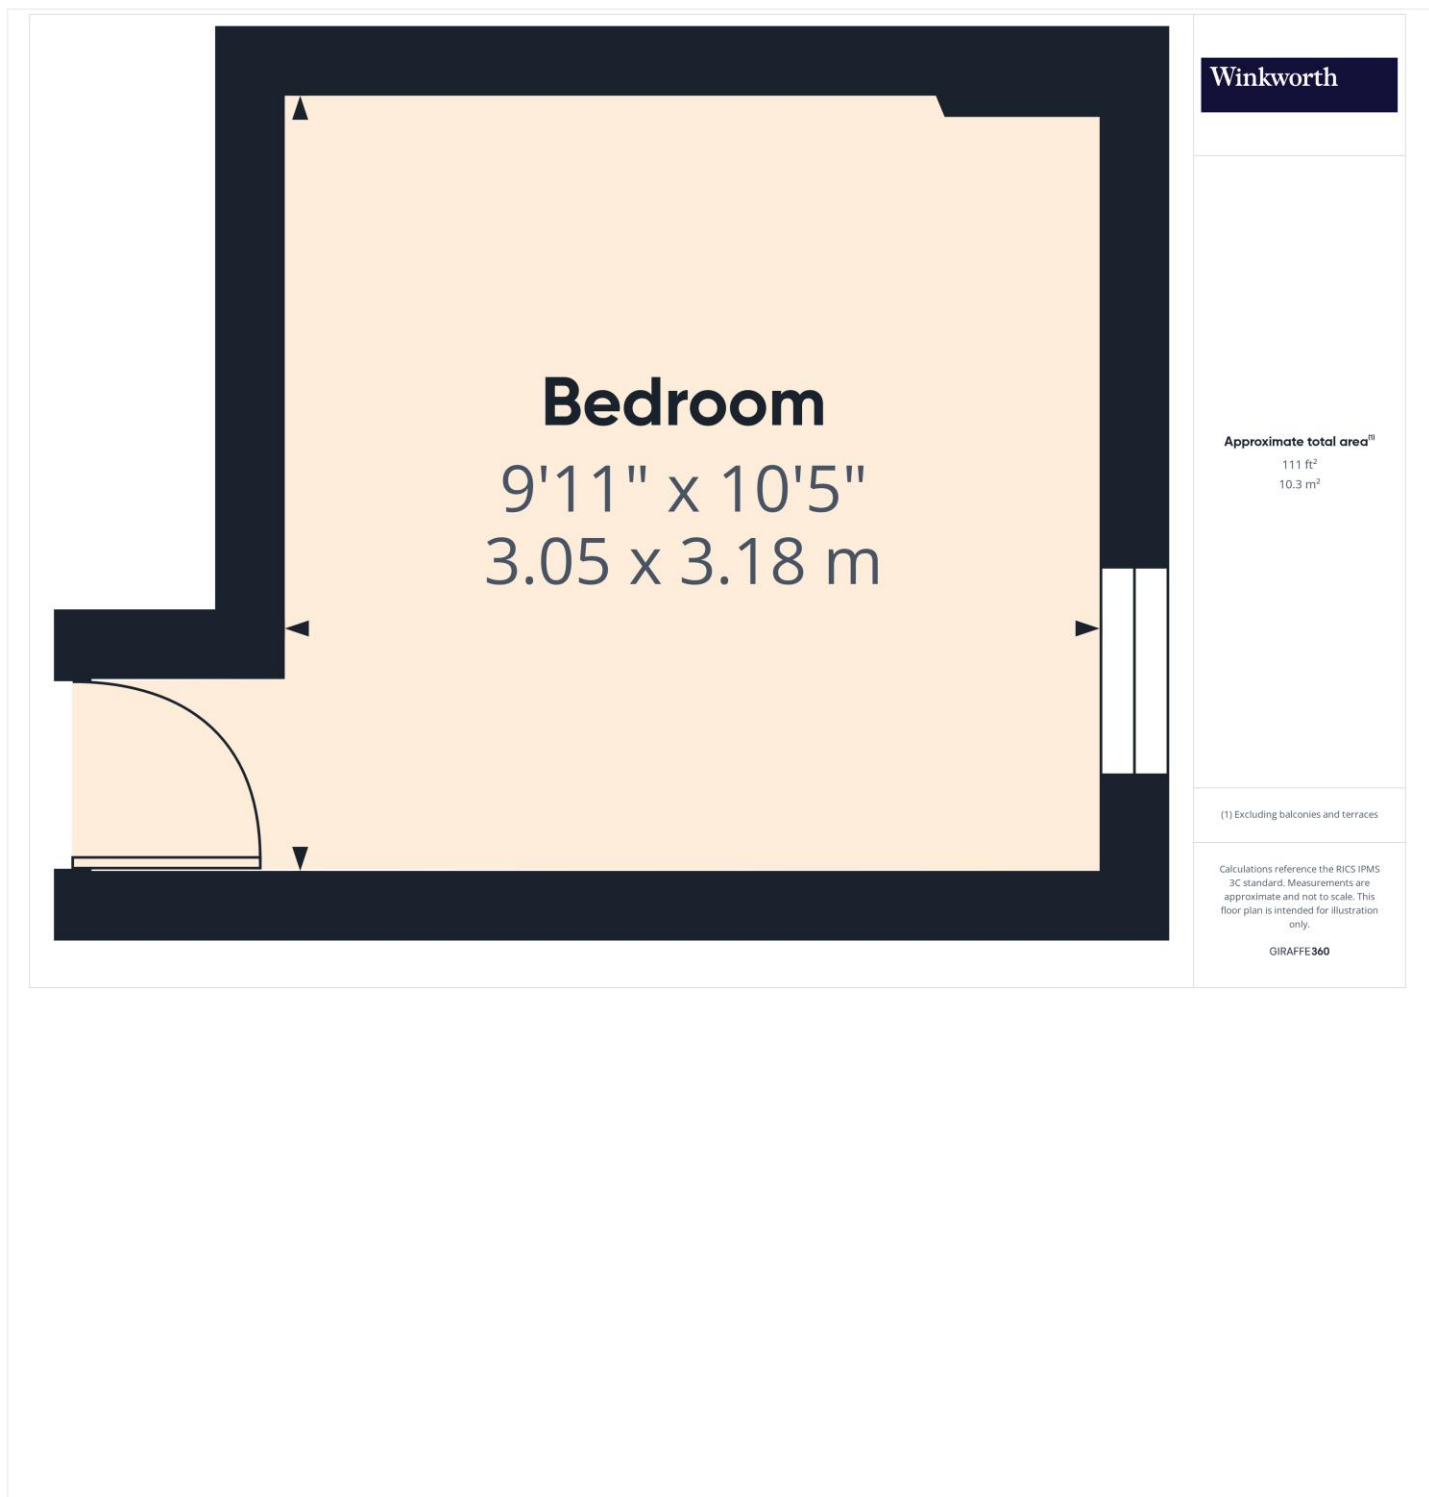

This floorplan is for illustration purposes only and is not to scale. The position and size of doors, windows, appliances and other features are approximate.

**Deposit: £692.31**

**Holding Deposit: £138.46**

Where no figures are shown, we have been unable to ascertain the information. All figures that are shown were correct at the time of printing.

Reading | 0118 4022 300 | [reading@winkworth.co.uk](mailto:reading@winkworth.co.uk)

[winkworth.co.uk](https://www.winkworth.co.uk)

Winkworth wishes to inform prospective buyers and tenants that these particulars are a guide and act as information only. All our details are given in good faith and believed to be correct at the time of printing but they don't form part of an offer or contract. No Winkworth employee has authority to make or give any representation or warranty in relation to this property. All fixtures and fittings, whether fitted or not are deemed removable by the vendor unless stated otherwise and room sizes are measured between internal wall surfaces, including furnishings.

**Winkworth**  
for every step...