



BEVERLEY DRIVE, EDGWARE, MIDDLESEX, HA8
£1,100,000 FREEHOLD


GRAND CHAIN FREE TURNKEY SIX BEDROOM DETACHED HOUSE

Kingsbury | 020 8204 0000 | kingsbury@winkworth.co.uk


Winkworth

for every step...


winkworth.co.uk

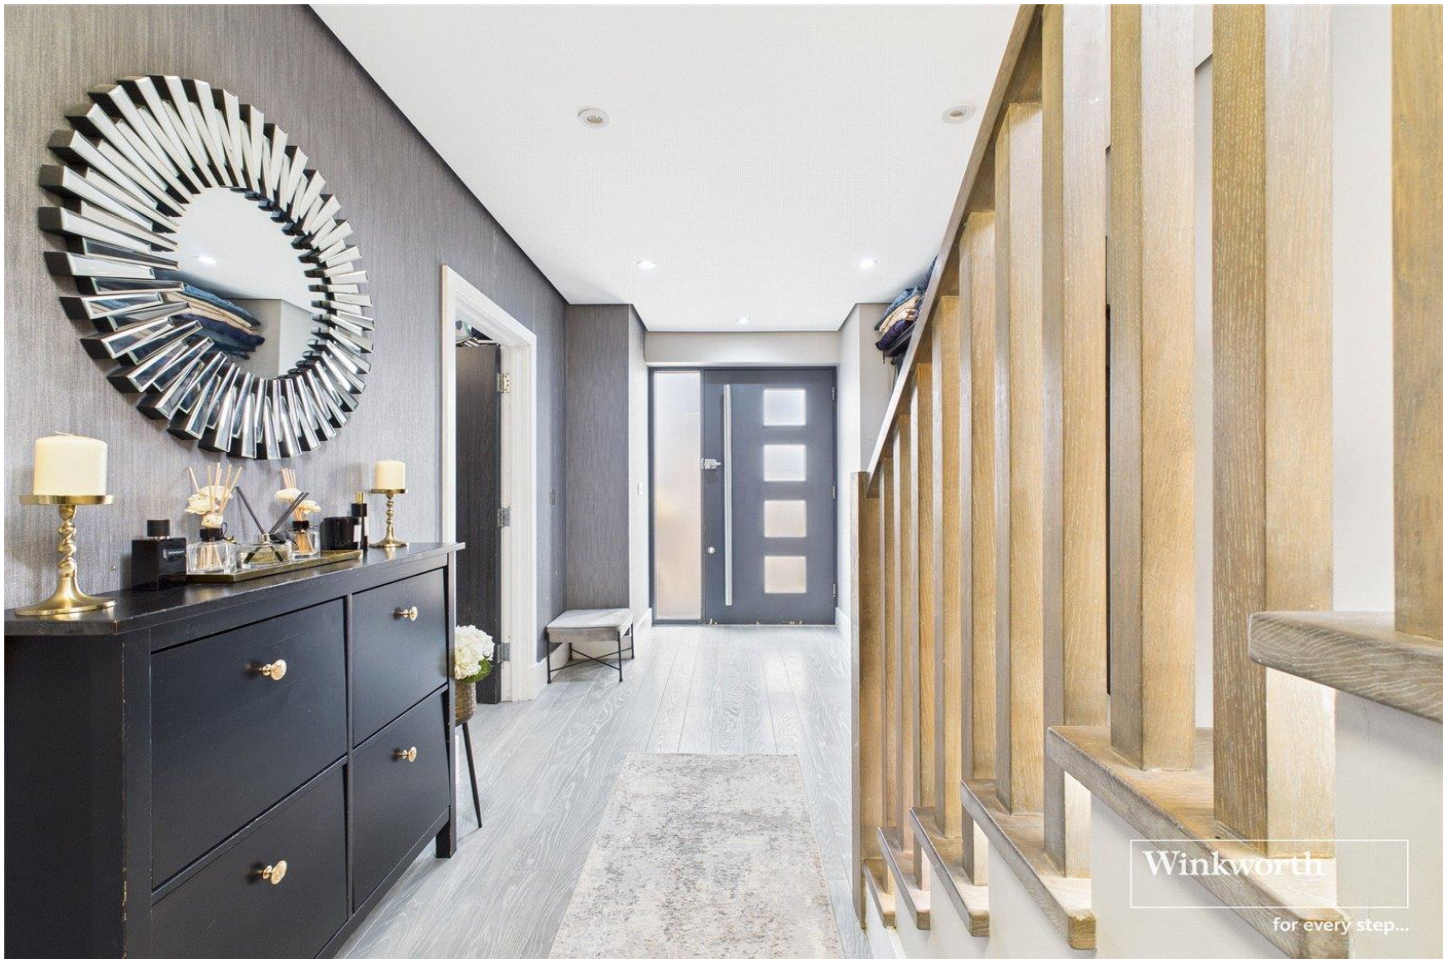

DESCRIPTION: This grand and beautifully presented six-bedroom detached home is located on the prestigious Beverley Drive in Edgware (HA8), offering an exceptional standard of living in one of the area's most desirable neighbourhoods. Set behind a charming carriage driveway with space for up to three vehicles, the property immediately impresses with its elegant façade and generous proportions. Beverley Drive is renowned for its family-friendly atmosphere and excellent local amenities. The property is within close proximity to highly regarded schools such as Roe Green Infant and Primary School and Kingsbury High School, making it a popular choice for families. The area features a mix of attractive semi-detached and detached homes, many with off-street parking and private gardens, contributing to its enduring appeal. Residents also benefit from superb transport links, with Queensbury and Burnt Oak stations nearby, providing easy access to Central London and beyond.

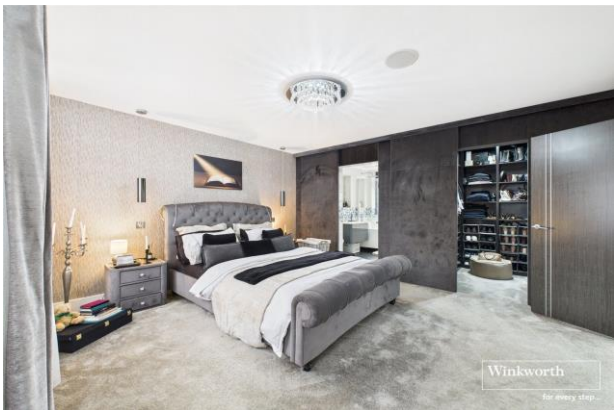

Winkworth
for every step...

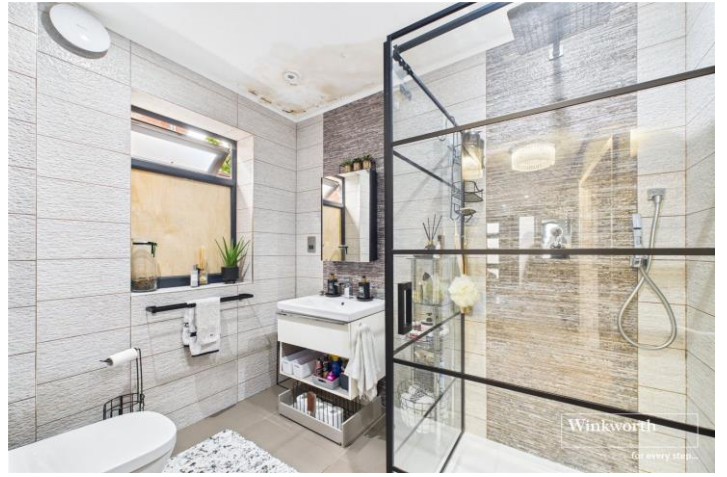

Winkworth
for every step...



This floorplan is for illustration purposes only and is not to scale. The position and size of doors, windows, appliances and other features are approximate.



Kingsbury | 020 8204 0000 | kingsbury@winkworth.co.uk

Winkworth

for every step...

winkworth.co.uk

Winkworth wishes to inform prospective buyers and tenants that these particulars are a guide and act as information only. All our details are given in good faith and believed to be correct at the time of printing but they don't form part of an offer or contract. No Winkworth employee has authority to make or give any representation or warranty in relation to this property. All fixtures and fittings, whether fitted or not are deemed removable by the vendor unless stated otherwise and room sizes are measured between internal wall surfaces, including furnishings.