


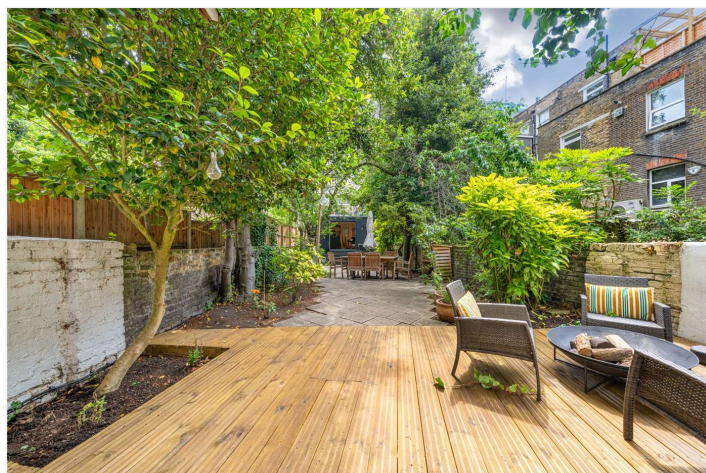

ELGIN AVENUE, W9 £1,100,000 SHARE OF FREEHOLD

Winkworth Maida Vale are excited to offer this well-proportioned (approx. 1104 SQ. Ft.) two-bedroom, one bathroom garden apartment with guest WC that forms part of an attractive converted period conversion situated in the heart of this fashionable area, with direct access to a large private garden that benefits from a decked patio area as well as outbuilding which has been wired for internet connectivity and electricity. The apartment is in excellent condition and ready for immediate occupation and consists of two double bedrooms with a principal bedroom suite, a large open plan kitchen/reception room offering a wealth of natural light and leading onto the 68ft South East facing private garden as well as a separate dining space. Elgin Avenue is located close to all the local amenities offered by this sought after area including boutique shops, cafes on Elgin Avenue (approx. 0.4 miles), Paddington Recreation Ground (approx. 0.2 miles), the famous Regents Canal and the Underground Station at Maida Vale (approx. 0.4 Miles).

Principal Bedroom with En-Suite Shower Room and Walk In Wardrobe | Second Bedroom | Guest WC | Dining Room | Open Plan Kitchen/Reception | Private Garden | Outbuilding with Internet and Electricity | Private Vault | Share of Freehold


Winkworth

for every step...

winkworth.co.uk/maida-vale



Elgin Avenue, Maida Vale, London W9 2NS

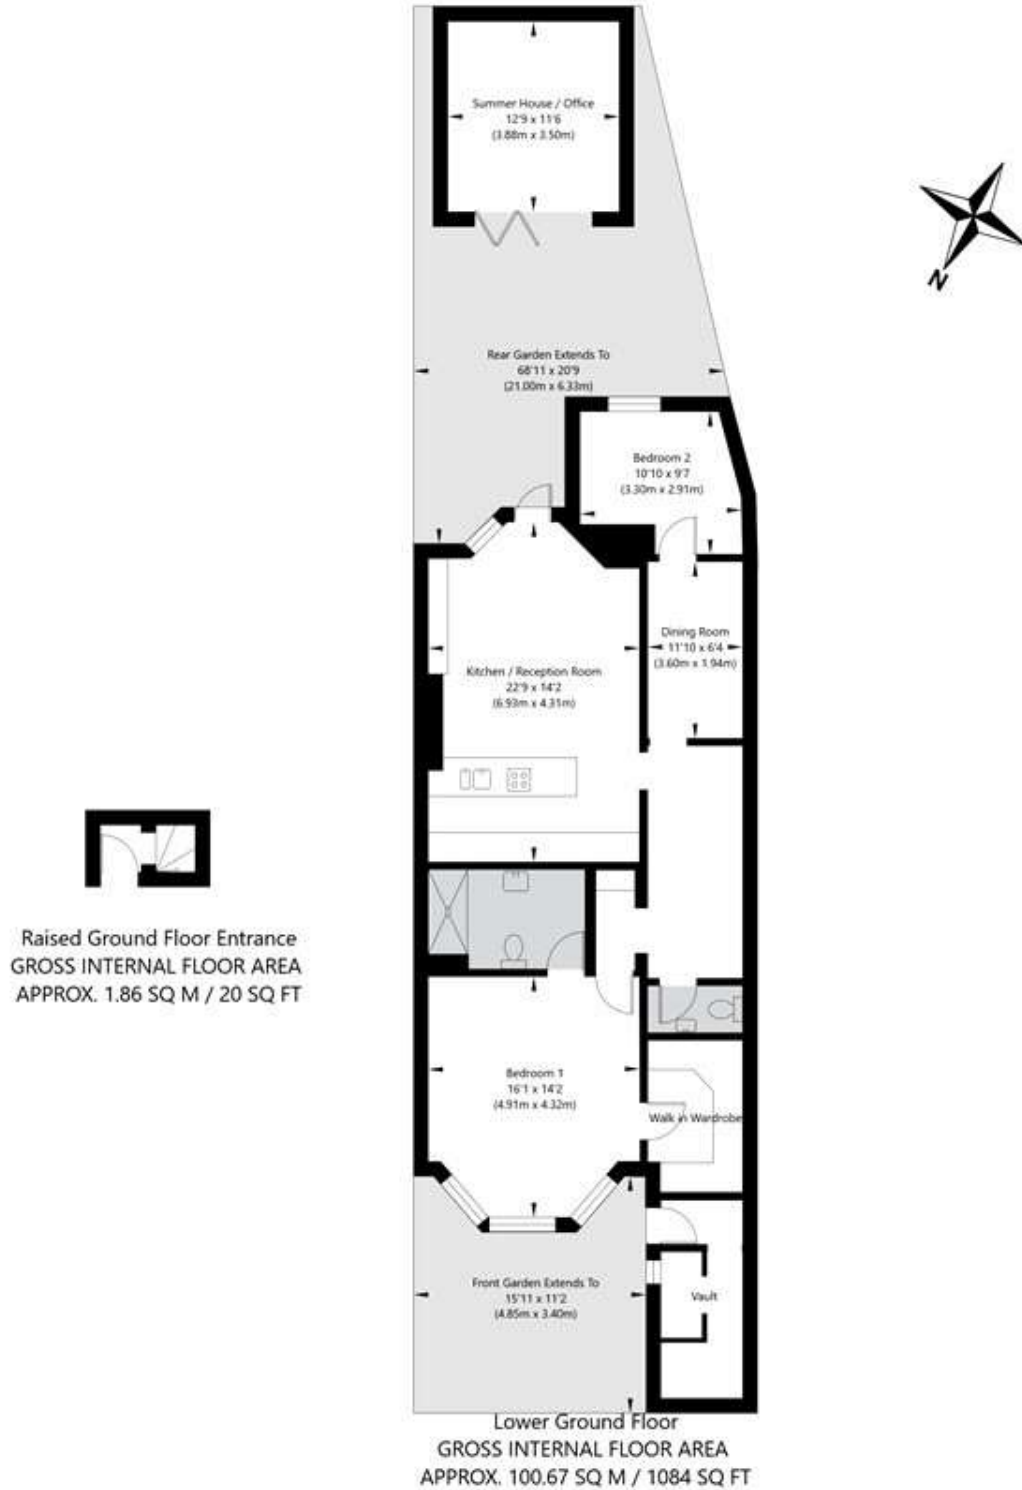

APPROXIMATE GROSS INTERNAL FLOOR AREA 116.11 SQ M / 1250 SQ FT
APPROXIMATE GROSS INTERNAL FLOOR AREA EXCLUDING OUTBUILDING 102.53 SQ M / 1104 SQ FT
THIS FLOOR PLAN IS FOR ILLUSTRATIVE PURPOSES ONLY AND
SHOULD BE USED FOR THIS PURPOSE BY PROSPECTIVE APPLICANTS AS ITS NOT TO SCALE.

(c) AMBERSHORE PIX LIMITED / PHOTO - VIDEO - FLOOR PLANS / 0800 999 1577 / WWW.AMBERSHOREPIX.CO.UK

Score	Energy rating	Current	Potential
92+	A		
81-91	B		84 B
69-80	C	72 C	
55-68	D		
39-54	E		
21-38	F		
1-20	G		

Tenure: Share of Freehold

Term: Expires - 04/12/2128

Service Charge: £500 per annum

Ground Rent: £ 0 Annually

Council Tax Band: E

Where no figures are shown, we have been unable to ascertain the information. All figures that are shown were correct at the time of printing.

Where no figures are shown, we have been unable to ascertain the information. All figures that are shown were correct at the time of printing. These particulars are not an offer or contract, nor part of one. You should not rely on statements by Winkworth in the particulars or by word of mouth or in writing "information" as being factually accurate about the property, its condition or its value. Winkworth does not have any authority to make any representations about the property, and accordingly any information given is entirely without responsibility on the part of the agents, seller(s) or lessor(s). These particulars are prepared on the basis of the information supplied by our client and are a rough guide for information only. The photographs show only certain parts of the property. We are not able to check all of the information and therefore are unable to guarantee accuracy. All interested parties are therefore advised to undertake all necessary inspections and checks that they deem appropriate. Where displayed, the square footage is taken from the floor plans, which are created by an independent supplier. These measurements are approximate and included for illustrative purposes only. The measurements may vary. Winkworth does not make any representation as to the accuracy of these measurements and you should seek to verify them for yourself. Winkworth accept no liability for any loss you may suffer if you rely on these measurements. All fixtures and fittings, whether fitted or not are deemed removable by the vendor unless stated. Any reference to alterations to, or use of, any part of the property does not mean that any necessary planning, building regulations or other consent has been obtained. Amenities and appliances have not been tested

Maida Vale | 211-213 Sutherland Avenue, London, W9 1RU | 020 7289 1692 |
maidavale@winkworth.co.uk

Winkworth
 for every step...

winkworth.co.uk/maida-vale

Winkworth wishes to inform prospective buyers and tenants that these particulars are a guide and act as information only. All our details are given in good faith and believed to be correct at the time of printing but they don't form part of an offer or contract. No Winkworth employee has authority to make or give any representation or warranty in relation to this property. All fixtures and fittings, whether fitted or not are deemed removable by the vendor unless stated otherwise and room sizes are measured between internal wall surfaces, including furnishings.