



ROSS HOUSE, READING, BERKSHIRE, RG30 2AQ
£1,300 PER MONTH UNFURNISHED


**MODERN TWO BEDROOM APARTMENT CLOSE
TO READING TOWN CENTRE. AVAILABLE
17TH MAY.**

Reading | 0118 4022 300 | reading@winkworth.co.uk

Winkworth

for every step...

winkworth.co.uk

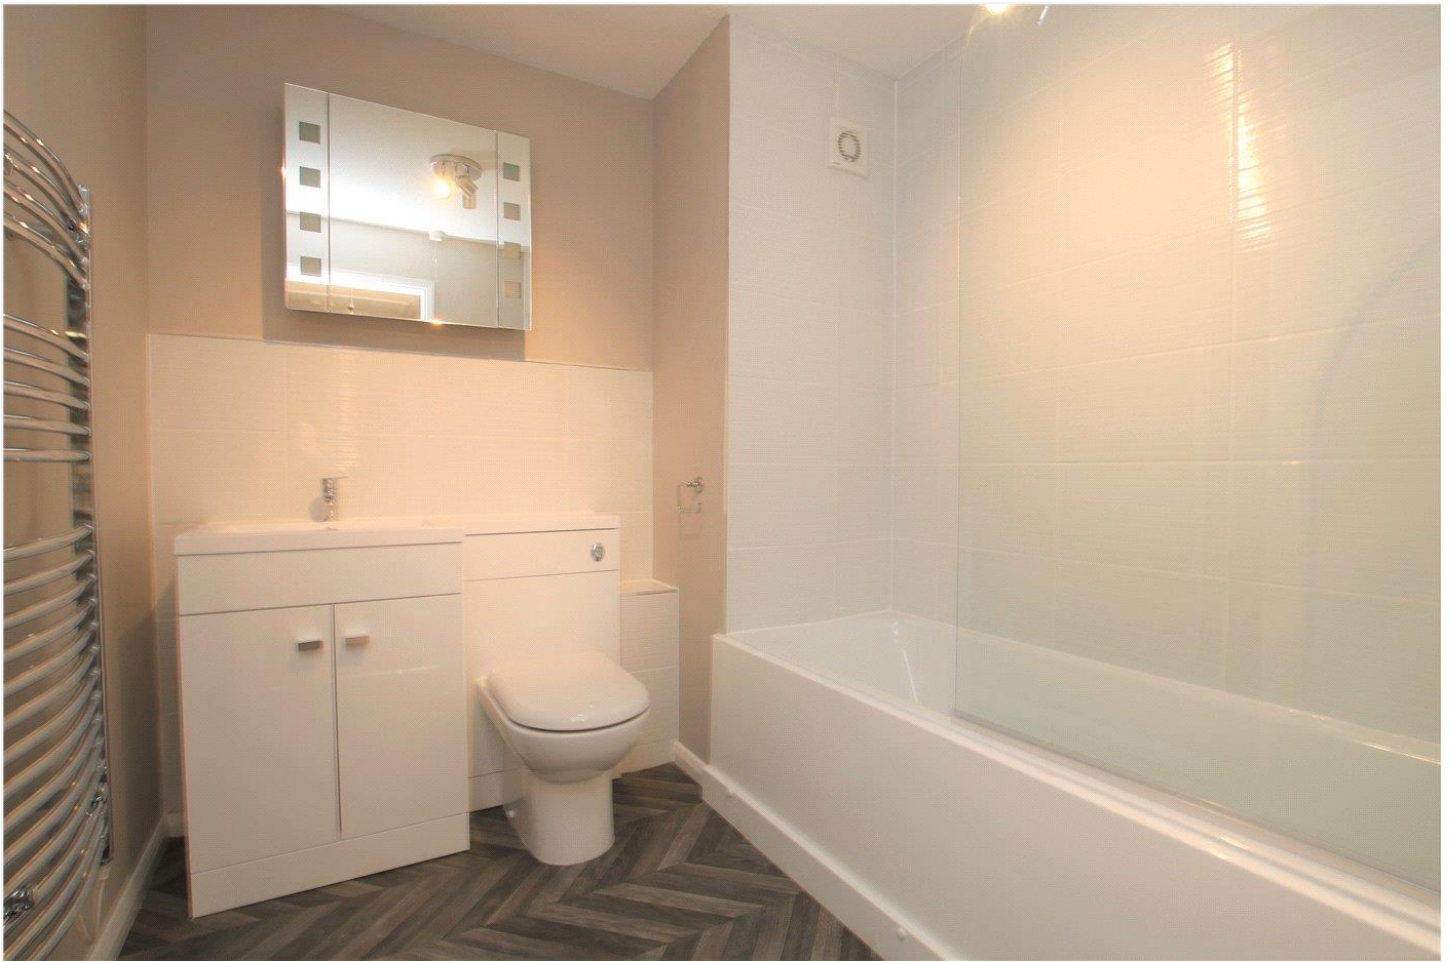


DESCRIPTION:


Modern two bedroom apartment located on the second floor of this popular development within easy reach of Reading town centre and just a short walk from Reading West Train Station. The property comprises brand new modern kitchen and three piece bathroom, spacious living room and two double bedrooms. Off road parking space included. Available 17th May 2024. Unfurnished.

AT A GLANCE

- Two bedroom apartment
- Recently refurbished
- Council tax band B
- Off road parking space
- Available 17th May
- Unfurnished



 

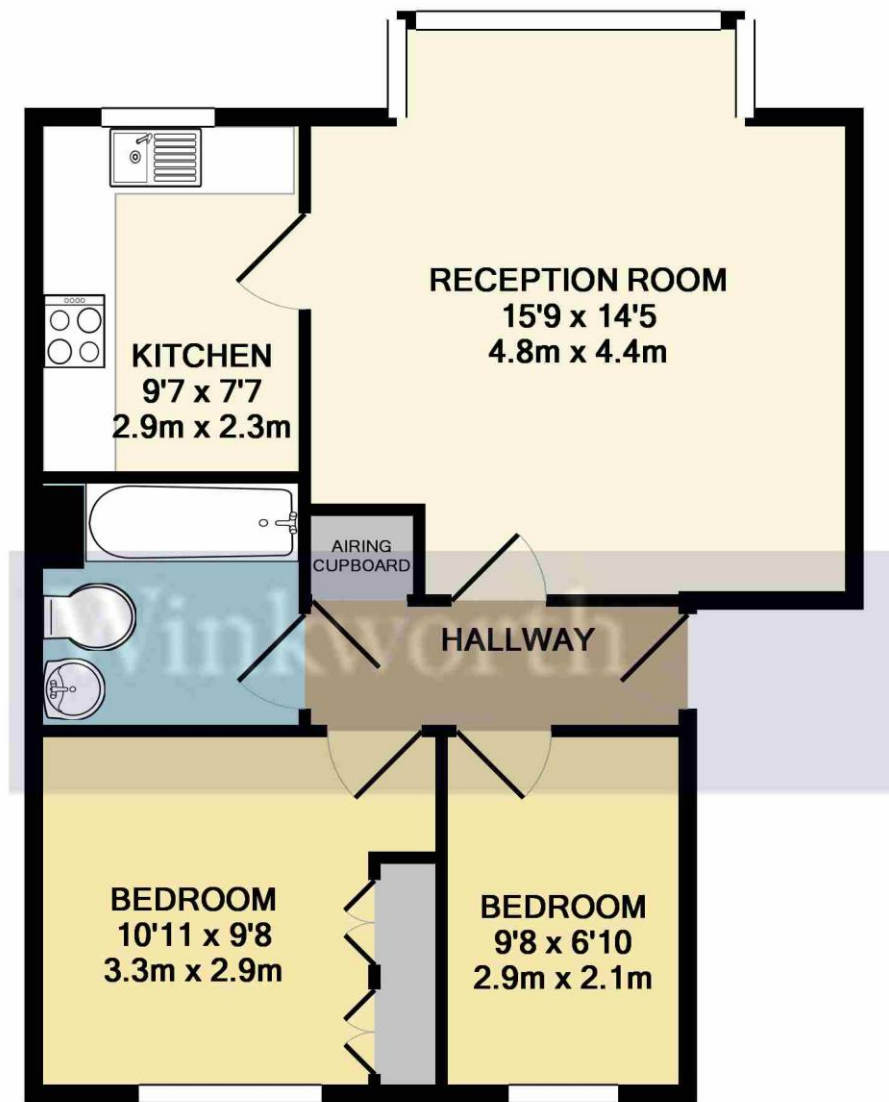

TOTAL APPROX. FLOOR AREA 522 SQ.FT. (48.5 SQ.M.)


Whilst every attempt has been made to ensure the accuracy of the floor plan contained here, measurements of doors, windows, rooms and any other items are approximate and no responsibility is taken for any error, omission, or mis-statement. This plan is for illustrative purposes only and should be used as such by any prospective purchaser. The services, systems and appliances shown have not been tested and no guarantee as to their operability or efficiency can be given
 Made with Metropix ©2019

This floorplan is for illustration purposes only and is not to scale. The position and size of doors, windows, appliances and other features are approximate.

Deposit: £1,500.00

Council Tax Band: B

Where no figures are shown, we have been unable to ascertain the information. All figures that are shown were correct at the time of printing.

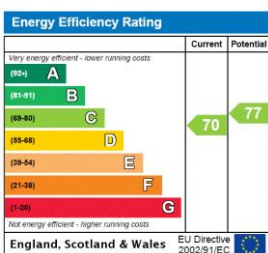

Reading | 0118 4022 300 | reading@winkworth.co.uk



for every step...

winkworth.co.uk

Winkworth wishes to inform prospective buyers and tenants that these particulars are a guide and act as information only. All our details are given in good faith and believed to be correct at the time of printing but they don't form part of an offer or contract. No Winkworth employee has authority to make or give any representation or warranty in relation to this property. All fixtures and fittings, whether fitted or not are deemed removable by the vendor unless stated otherwise and room sizes are measured between internal wall surfaces, including furnishings.