



COVENTRY ROAD, READING, BERKSHIRE, RG1 3NE

£315,000 FREEHOLD

**CHARMING 2+1 BEDROOM TERRACE HOME WITH
SCOPE FOR LOFT CONVERSION (STPP) BEING
SOLD WITH NO ONWARD CHAIN**

Reading | 0118 4022 300 | reading@winkworth.co.uk

Winkworth

for every step...

winkworth.co.uk




DESCRIPTION:


This charming two + one bedroom mid-terrace home is located in the sought after Newtown area of East Reading, less than a mile's walk from Reading town centre with its wide choice of shops, bars, and restaurants. The property has been tastefully redecorated throughout and features varnished stripped floorboards to the ground floor rooms, along with several other recent improvements by the current owners. Accommodation includes two reception rooms with feature fireplaces, well-presented kitchen with new worktops, modern ground floor bathroom with shower, two spacious double bedrooms with built in cupboards and feature fireplaces and one single bedroom (accessible via bedroom two). There is a large, boarded loft space with power — ideal for storage or scope for conversion (STPP) and uPVC windows to much of the house. Outside, the property enjoys a pretty, low maintenance enclosed rear patio garden with shed.

AT A GLANCE


- Two + One bedroom mid terrace
- Redecorated throughout
- Two reception rooms
- Kitchen with new worktops
- Modern ground floor bathroom
- Private rear patio garden with shed
- Loft with scope to convert (STPP)
- No onward chain
- Ideal first time buy or Investment



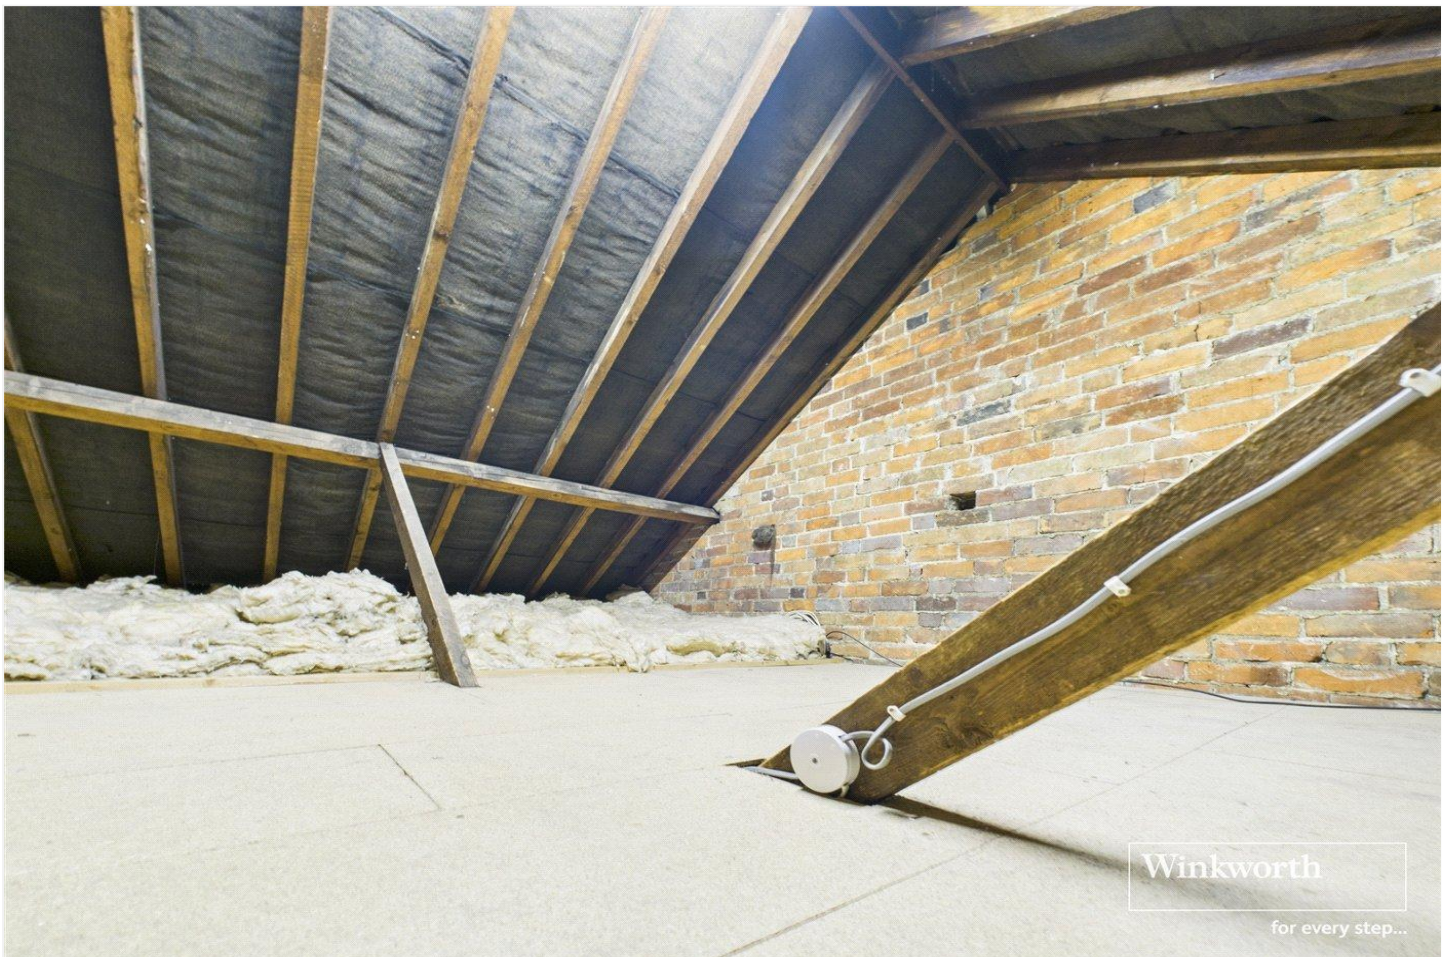

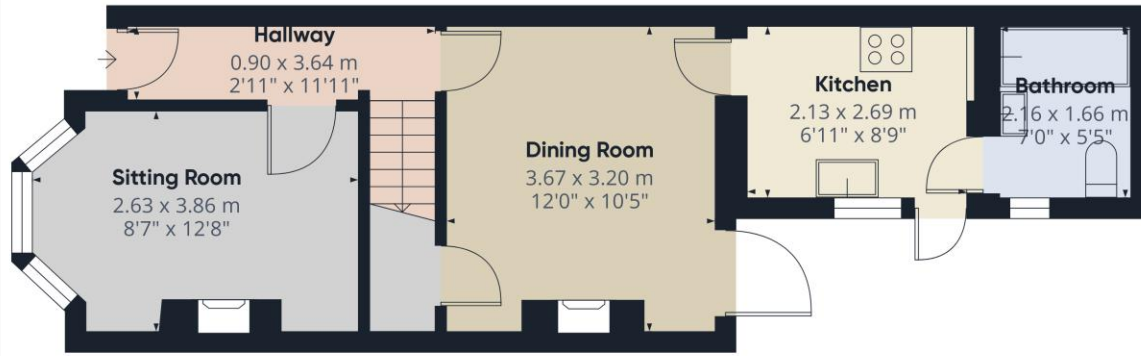

Ground Floor

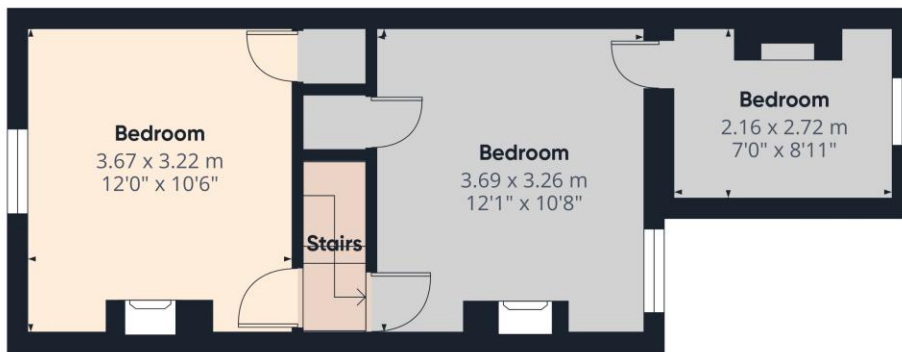

Floor 1

Winkworth

Approximate total area⁽¹⁾
66.9 m²
720 ft²

(1) Excluding balconies and terraces

Calculations reference the RICS IPMS 3C standard. Measurements are approximate and not to scale. This floor plan is intended for illustration only.

GIRAFFE 360

This floorplan is for illustration purposes only and is not to scale. The position and size of doors, windows, appliances and other features are approximate.

Tenure: Freehold

Council Tax Band: B

Where no figures are shown, we have been unable to ascertain the information. All figures that are shown were correct at the time of printing.

Reading | 0118 4022 300 | reading@winkworth.co.uk

Winkworth

for every step...

winkworth.co.uk

Winkworth wishes to inform prospective buyers and tenants that these particulars are a guide and act as information only. All our details are given in good faith and believed to be correct at the time of printing but they don't form part of an offer or contract. No Winkworth employee has authority to make or give any representation or warranty in relation to this property. All fixtures and fittings, whether fitted or not are deemed removable by the vendor unless stated otherwise and room sizes are measured between internal wall surfaces, including furnishings.