



GOODRICH ROAD, EAST DULWICH, SE22
£675,000 SHARE OF FREEHOLD

**A GORGEOUS THREE-BEDROOM SPLIT-LEVEL
FLAT SITUATED ON A POPULAR ROAD IN
EAST DULWICH.**

Dulwich | 020 8299 2722 | dulwich@winkworth.co.uk

Winkworth

winkworth.co.uk

See things differently




DESCRIPTION:


A fantastic opportunity to purchase a gorgeous three-bedroom split level flat situated on a popular road in East Dulwich. This fantastic three-bedroom flat is presented to the market in fantastic condition. Featuring a large open-plan kitchen/reception to rear oozing character and charm, fireplaces, exposed beams, wood floors and high ceilings. The loft has been extended to all an impressive master en-suite bedroom with engineered wood flooring and high ceilings. There are two further double bedrooms, one set within the original front bay of the building. The family bathroom has been finished to a fantastic standard, with gorgeous finishes and a large bath. Transport links are provided via a number of bus links on Underhill Road and Barry Road. Stations provided are East Dulwich for London Bridge or a short bus journey to either Peckham Rye or Denmark Hill for the Overground. School catchments are also in abundance. This is a wonderful flat in a great spot and early viewings are highly advised.

AT A GLANCE

- Three Bedrooms
- Split Level Flat
- Original Victorian Features
- Open-Plan Kitchen-Reception
- Modern Bathroom & Ensuite
- Great Transport Links
- School Catchment Area

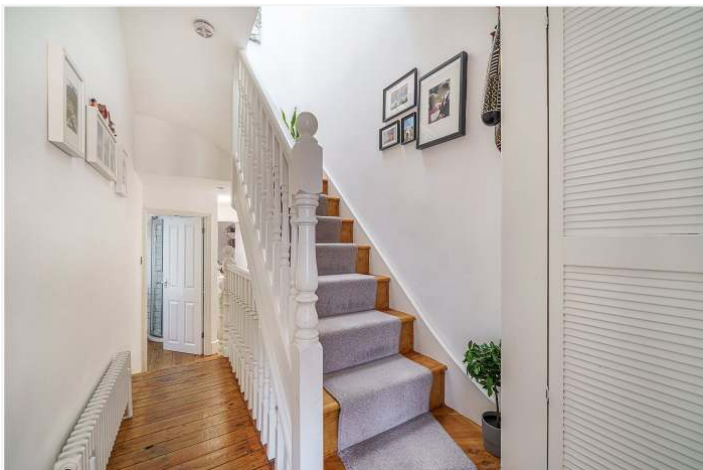



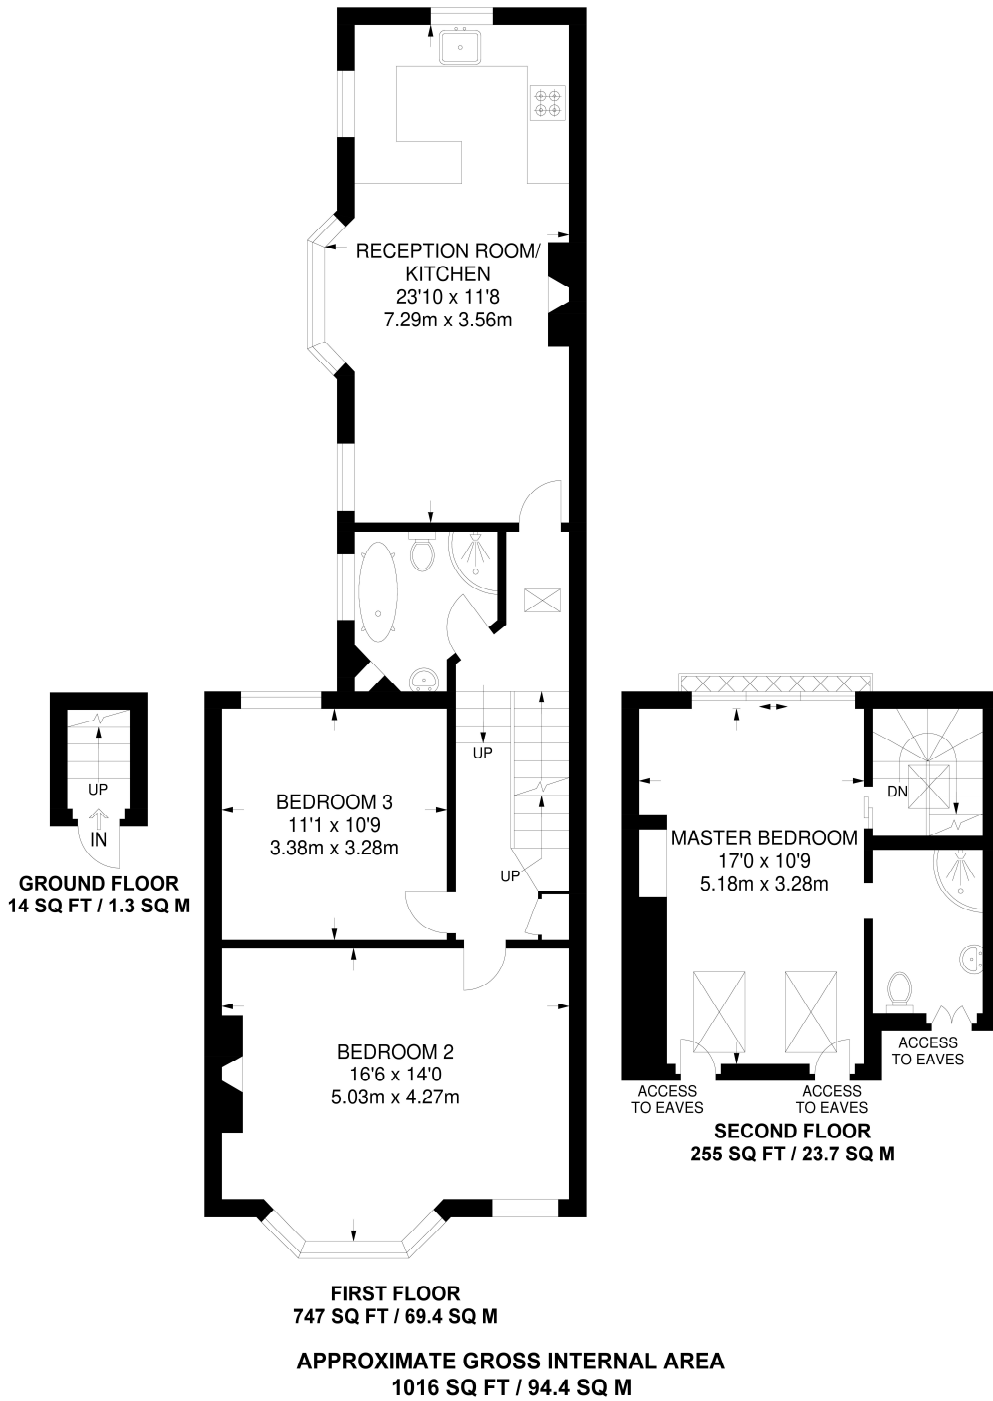

This floorplan is for illustration purposes only and is not to scale. The position and size of doors, windows, appliances and other features are approximate.

Dulwich | 020 8299 2722 | dulwich@winkworth.co.uk



winkworth.co.uk

See things differently

Winkworth wishes to inform prospective buyers and tenants that these particulars are a guide and act as information only. All our details are given in good faith and believed to be correct at the time of printing but they don't form part of an offer or contract. No Winkworth employee has authority to make or give any representation or warranty in relation to this property. All fixtures and fittings, whether fitted or not are deemed removable by the vendor unless stated otherwise and room sizes are measured between internal wall surfaces, including furnishings.