



OXFORD ROAD, BERKSHIRE, RG30 1AB
£1,300 PER MONTH PART FURNISHED / UNFURNISHED

SPACIOUS TWO DOUBLE BEDROOM SPLIT LEVEL APARTMENT SITUATED TO THE WEST OF READING TOWN CENTRE

Reading | 0118 4022 300 | reading@winkworth.co.uk

Winkworth

for every step...

winkworth.co.uk



DESCRIPTION:


Spacious two bedroom split level apartment situated to the west of Reading Town Centre giving easy access to Reading West & mainline railway station, providing commuter routes to Paddington Station in 25 minutes. The property comprises modern kitchen/dining room, large living area with bay window, two double bedrooms and a shower room. The property benefits from double glazing and gas central heating. Available now. Unfurnished.

AT A GLANCE

- Two double Bedrooms
- Split Level apartment
- Easy access to Reading Town Centre
- Council tax band A
- No parking
- Unfurnished
- Available now





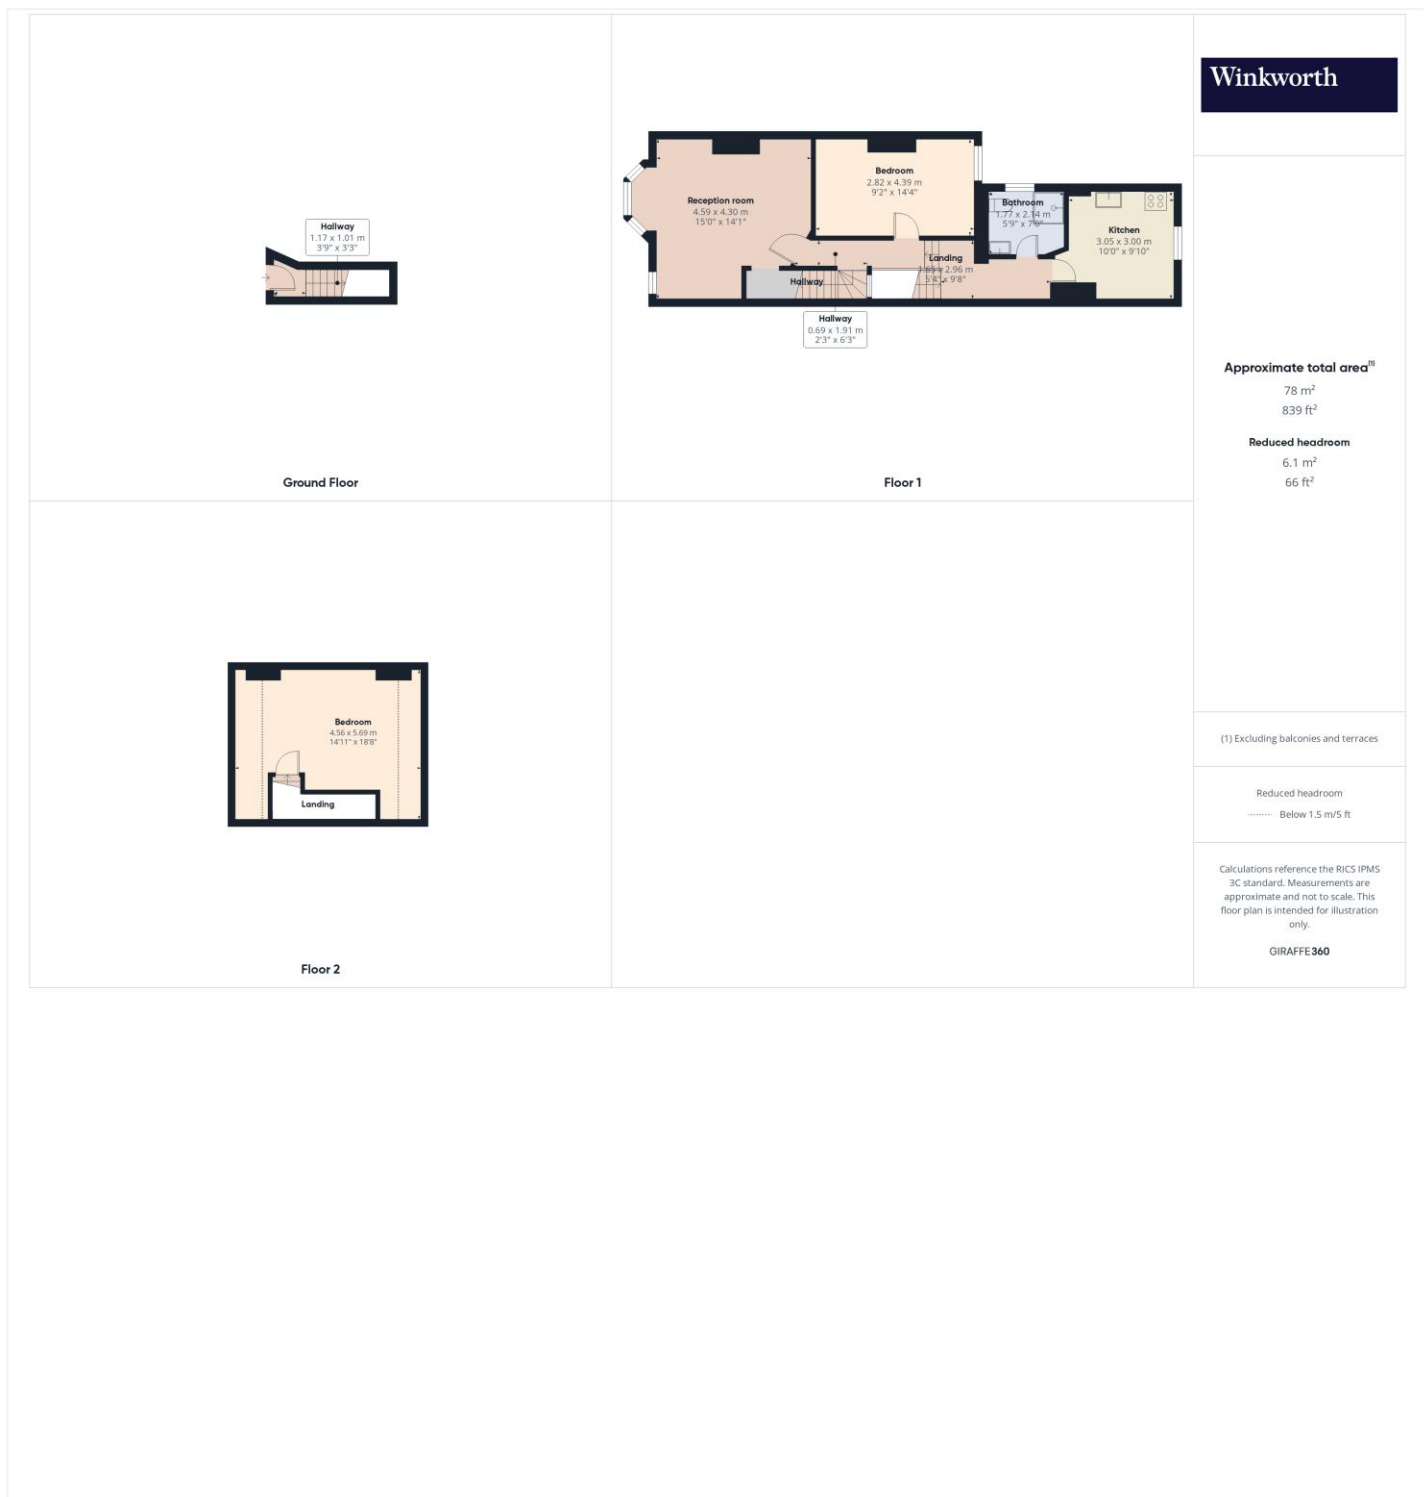


This floorplan is for illustration purposes only and is not to scale. The position and size of doors, windows, appliances and other features are approximate.

Deposit: £1,500.00

Holding Deposit: £300.00

Council Tax Band: A

Where no figures are shown, we have been unable to ascertain the information. All figures that are shown were correct at the time of printing.

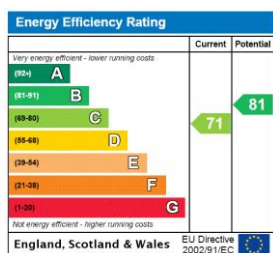

Reading | 0118 4022 300 | reading@winkworth.co.uk

Winkworth

for every step...

winkworth.co.uk

Winkworth wishes to inform prospective buyers and tenants that these particulars are a guide and act as information only. All our details are given in good faith and believed to be correct at the time of printing but they don't form part of an offer or contract. No Winkworth employee has authority to make or give any representation or warranty in relation to this property. All fixtures and fittings, whether fitted or not are deemed removable by the vendor unless stated otherwise and room sizes are measured between internal wall surfaces, including furnishings.