



HORIZON PLACE, BOREHAMWOOD, HERTFORDSHIRE, WD6

£525,000 FREEHOLD

**A WELL PRESENTED CHAIN FREE, THREE STOREY,
THREE BEDROOM, TWO BATHROOM FAMILY
HOUSE**

Borehamwood | 020 8953 8899 | borehamwood@winkworth.co.uk



DESCRIPTION:

This three bedroom two bathroom mid-terrace house in the sought after Empire Court Development is offered for sale Chain Free.

Within 15 minutes walking distance to 'Yavneh' college, this lovely family home benefits from a good size kitchen/diner with access to a fully paved low maintenance rear garden with shed, guest w/c, large storage cupboard and access to the integral garage.


The first floor benefits from a good size reception to the front, a further large storage cupboard and second bedroom to the rear, with a lovely master bedroom with en-suite w/c and shower, main bathroom and one single bedroom to the top floor.

AT A GLANCE


- 3 Bedrooms
- Chain Free
- Integral Garage and Additional Parking Space
- Two Bathrooms
- NHBC Warranty
- Guest Cloakroom





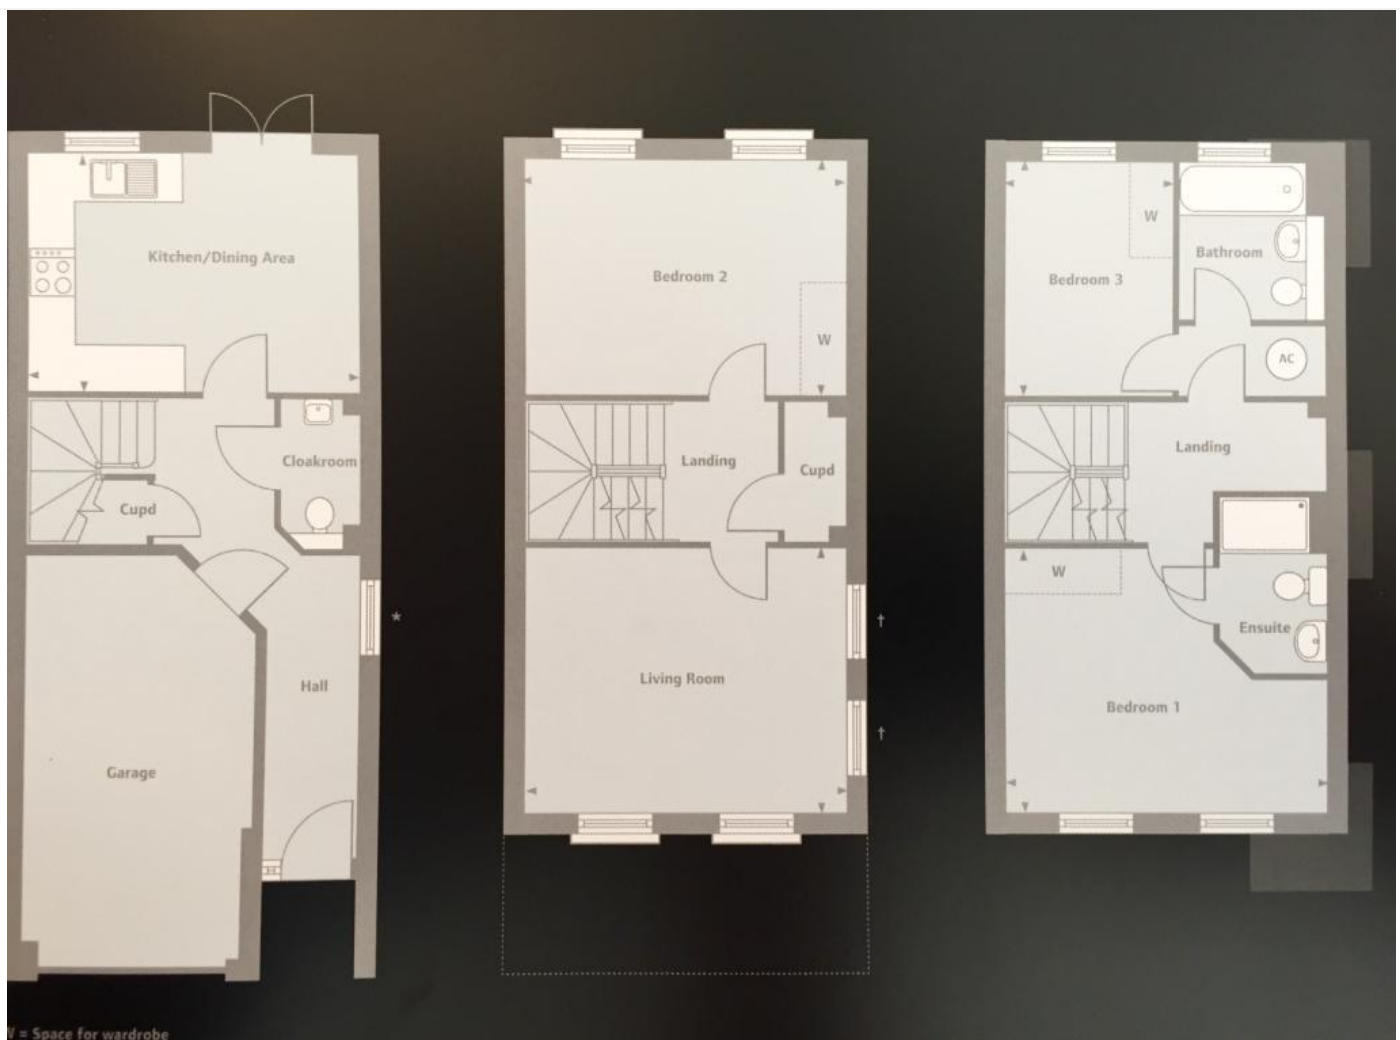

This floorplan is for illustration purposes only and is not to scale. The position and size of doors, windows, appliances and other features are approximate.

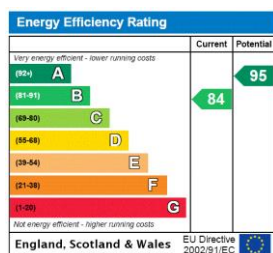

Tenure: Freehold

Term: 0 year and 0 months

Service Charge: £0 per annum

Ground Rent: £ 0 Annually (subject to increase)

Council Tax Band: E

Where no figures are shown, we have been unable to ascertain the information. All figures that are shown were correct at the time of printing.