



BIRKHALL ROAD, CATFORD, LONDON, SE6 1TF
GUIDE PRICE £350,000-£375,000 FREEHOLD

A BEAUTIFULLY PRESENTED ONE DOUBLE BEDROOM GROUND FLOOR FLAT WITH A SUPERB AND HUGE 64FT PRIVATE GARDEN AND THE FREEHOLD TO THE BUILDING. SET ON A POPULAR RESIDENTIAL ROAD, IDEALLY LOCATED FOR HITHER GREEN, BELLINGHAM AND CATFORD STATIONS.

Blackheath | 0208 8520999 | blackheath@winkworth.co.uk

Winkworth

for every step...

winkworth.co.uk



DESCRIPTION:

The accommodation comprises: a generous 16'8 x 13'8 reception room with bay window, a separate and good size kitchen, a well-appointed bathroom and a spacious 13'11 x 10'11 double bedroom with French doors leading out to the garden. The private garden extends to 64ft and has been beautifully landscaped with lawn, flower beds, patio and rear deck- perfect for entertaining or relaxing in warmer months.

The sale has the added benefit of the entire freehold for both the ground floor and first floor flat.

This superb home is offered chain-free and would make an ideal first-time purchase or buy-to-let investment. Early viewing is highly recommended.


The property is ideally positioned for a number of excellent transport links, with Bellingham station just 0.77 miles away, Hither Green 0.88 miles, and both Catford and Catford Bridge stations within a mile – offering swift services into London Bridge (from as little as 9 minutes), Cannon Street, Charing Cross, and Waterloo East. Canary Wharf is easily accessible via the DLR at nearby Lewisham.

The surrounding area has much to offer, with Catford town centre just 0.72 miles away and home to a growing number of shops, restaurants, and bars, thanks to ongoing regeneration. The wide open spaces of Mountsfield Park, Hilly Fields and Manor House Gardens are also close by, providing green escapes within walking distance.

Blackheath Village, with its array of independent boutiques, cafes, pubs, and restaurants, is just 1.8 miles away, while families will appreciate the choice of local primary schools, including the well-regarded Sandhurst and Torridon Primary Schools, and two Ofsted-rated 'Outstanding' Brindishe Schools.






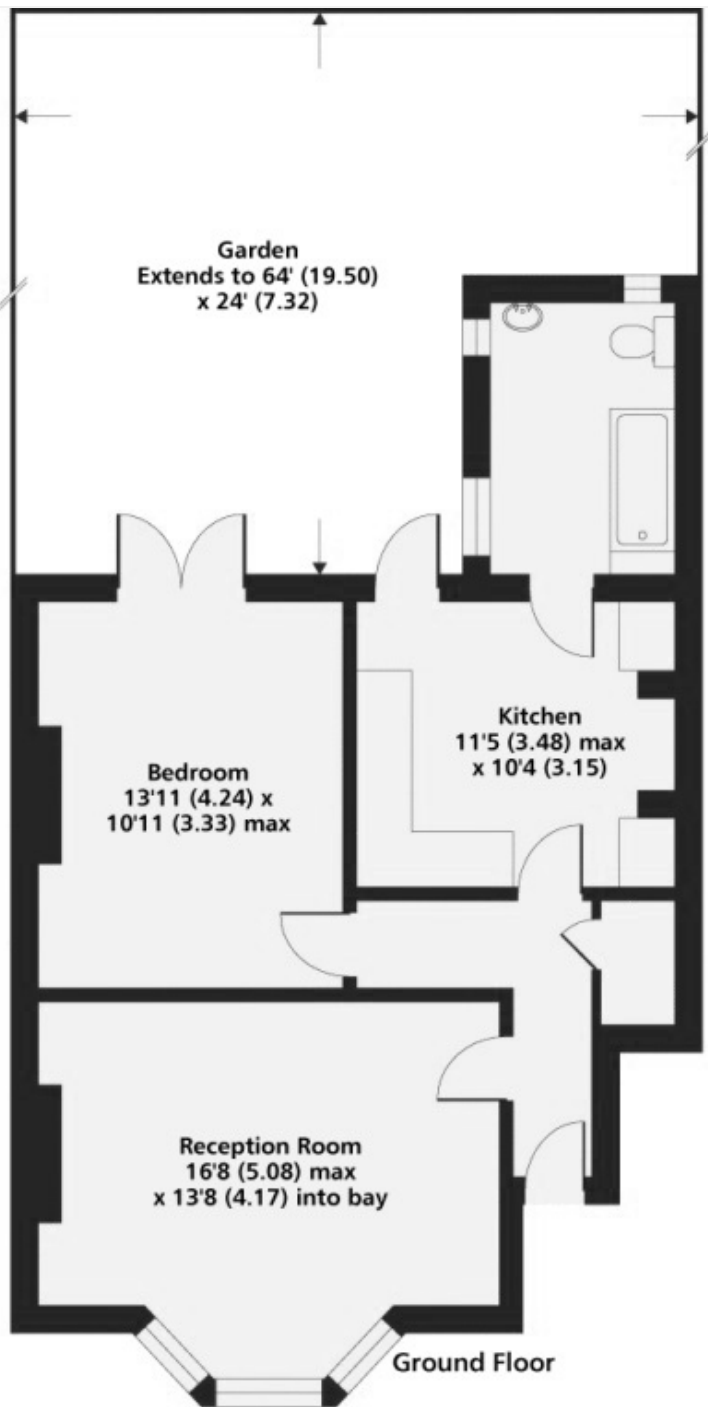

Gross Internal Floor Area 630 sqft 58.5 sqm

This floorplan is for illustration purposes only and is not to scale. The position and size of doors, windows, appliances and other features are approximate. Any lease and service charge details have been provided by the vendor. Any interest party should have these checked by a solicitor as part of the purchase process.

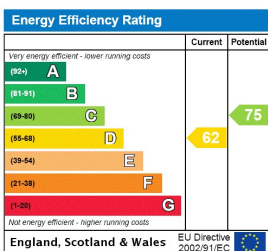

Blackheath | 0208 8520999 | blackheath@winkworth.co.uk

Winkworth

for every step...

winkworth.co.uk

Winkworth wishes to inform prospective buyers and tenants that these particulars are a guide and act as information only. All our details are given in good faith and believed to be correct at the time of printing but they don't form part of an offer or contract. No Winkworth employee has authority to make or give any representation or warranty in relation to this property. All fixtures and fittings, whether fitted or not are deemed removable by the vendor unless stated otherwise and room sizes are measured between internal wall surfaces, including furnishings.