
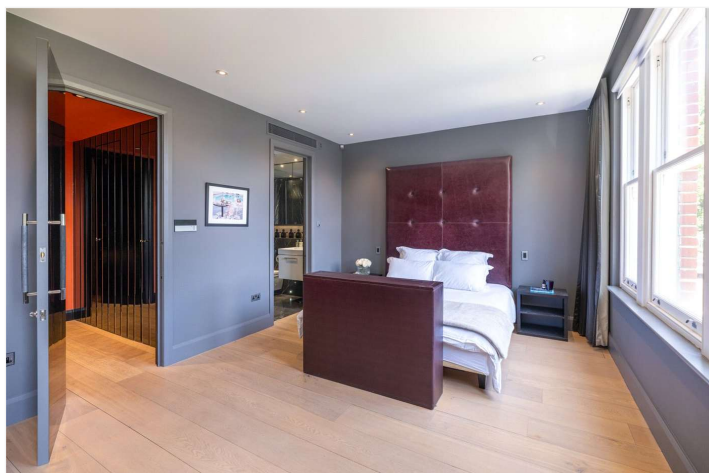


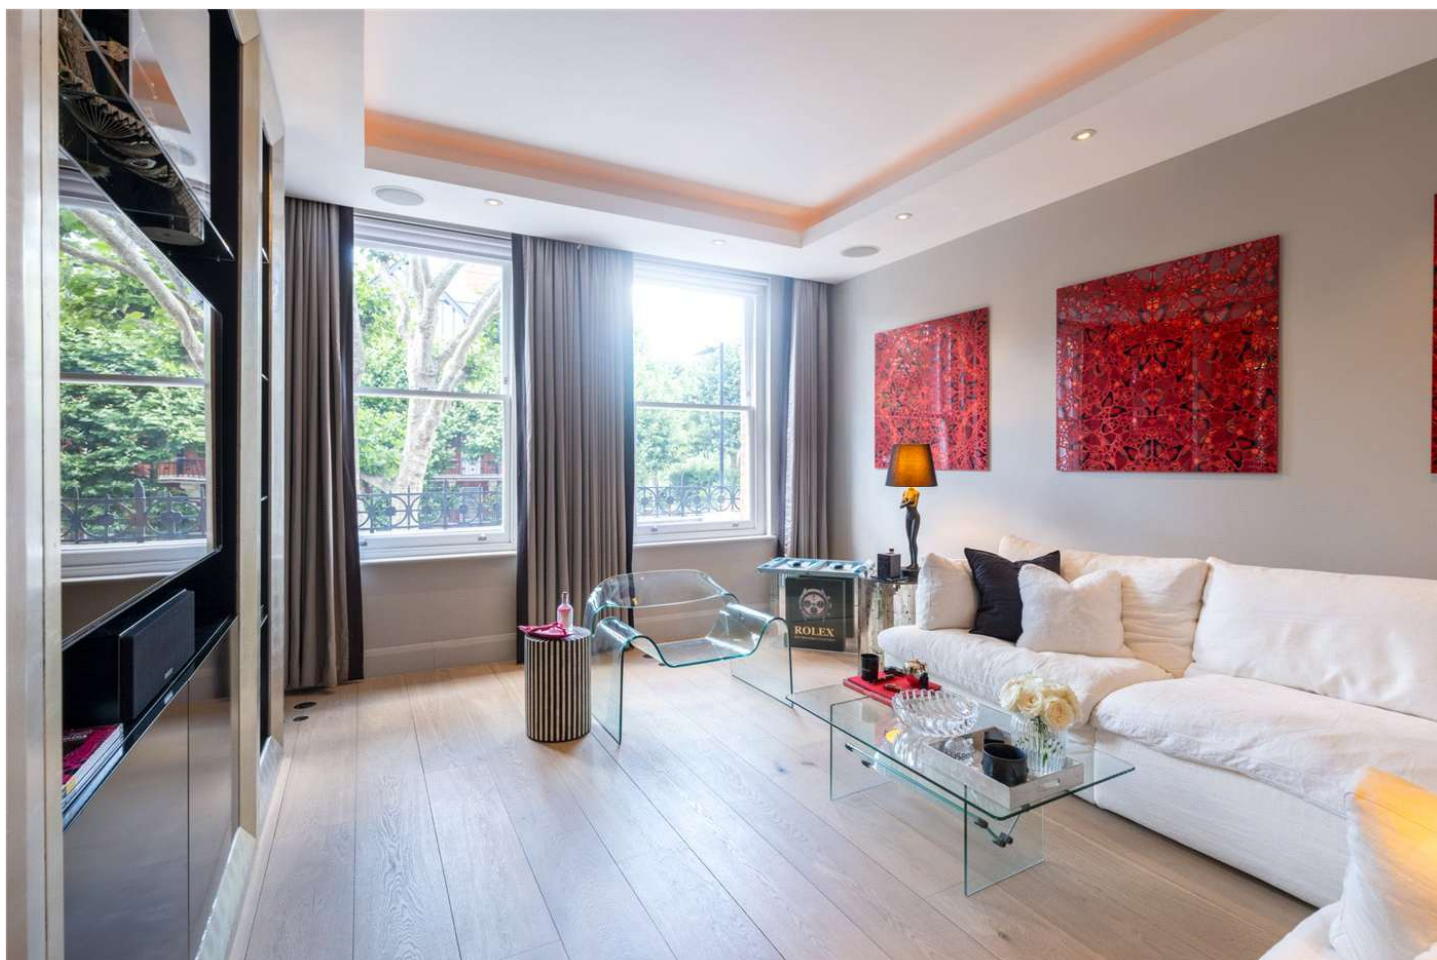

ELGIN AVENUE, W9 £900,000 SHARE OF FREEHOLD

A wonderful opportunity to purchase a large one-bedroom apartment (originally a 2 bedroom) ready for immediate occupation, approximately 668 sq. ft. situated on the first floor of an attractive converted period house, located in the heart of this sought after area. The apartment was architectural designed by the current owner, finish to a high specification and retaining some wonderful features, including air conditioning throughout, Lutron lighting, a large reception room with custom made cabinetry, full length sash windows offering a wealth of natural light, separate fully fitted kitchen with doors leading on to a private terrace, a grand principal bedroom suite with electric curtains, ensuite shower room, fitted wardrobes throughout and guest cloak room. The apartment is situated in the heart of a fashionable area close to all the local amenities including boutique shops cafes, the underground at Maida Vale (less than 150 metres) and the wonderful Paddington Recreation Ground (Approximately 0.1 Mile) with outstanding children's play area, tennis courts and running tracks.


One Bedroom | Large Shower Room | Residents Parking | Kitchen | Reception | Balcony | Guest Cloak Room | Share of Freehold

View our virtual tour here: <https://youtu.be/-pRfqaLExF8>

[winkworth.co.uk/maida-vale](https://www.winkworth.co.uk/maida-vale)

Winkworth


for every step...

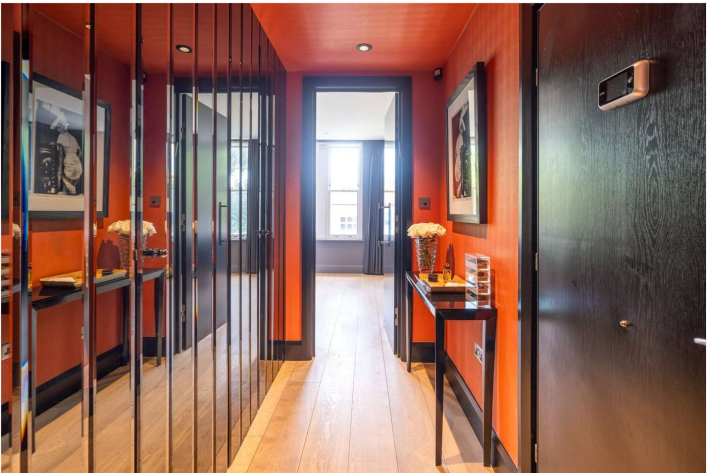

Elgin Avenue, W9


Approximate gross internal area

62.06 sq m / 668 sq ft

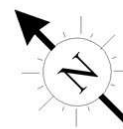

Key :

CH - Ceiling Height

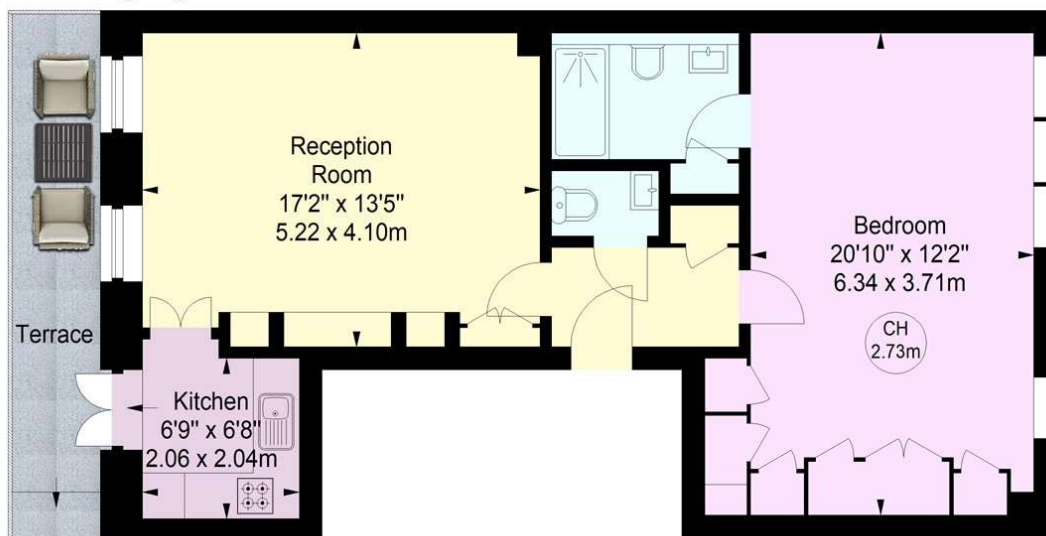

First Floor



Illustration For Identification Purposes Only.

All measurements and areas are approximate, not to scale.

© Orange Tree Photography

Score	Energy rating	Current	Potential
92+	A		
81-91	B		
69-80	C	72 C	79 C
55-68	D		
39-54	E		
21-38	F		
1-20	G		

Tenure: Share of Freehold

Term: Expires - 29/09/2107

Service Charge: £4,590 per annum

Ground Rent: £0 Annually (subject to increase)

Council Tax Band: D

Where no figures are shown, we have been unable to ascertain the information. All figures that are shown were correct at the time of printing.

Where no figures are shown, we have been unable to ascertain the information. All figures that are shown were correct at the time of printing. These particulars are not an offer or contract, nor part of one. You should not rely on statements by Winkworth in the particulars or by word of mouth or in writing "information" as being factually accurate about the property, its condition or its value. Winkworth does not have any authority to make any representations about the property, and accordingly any information given is entirely without responsibility on the part of the agents, seller(s) or lessor(s). These particulars are prepared on the basis of the information supplied by our client and are a rough guide for information only. The photographs show only certain parts of the property. We are not able to check all of the information and therefore are unable to guarantee accuracy. All interested parties are therefore advised to undertake all necessary inspections and checks that they deem appropriate. Where displayed, the square footage is taken from the floor plans, which are created by an independent supplier. These measurements are approximate and included for illustrative purposes only. The measurements may vary. Winkworth does not make any representation as to the accuracy of these measurements and you should seek to verify them for yourself. Winkworth accept no liability for any loss you may suffer if you rely on these measurements. All fixtures and fittings, whether fitted or not are deemed removable by the vendor unless stated. Any reference to alterations to, or use of, any part of the property does not mean that any necessary planning, building regulations or other consent has been obtained. Amenities and appliances have not been tested

Maida Vale | 211-213 Sutherland Avenue, London, W9 1RU | 020 7289 1692 |
maidavale@winkworth.co.uk

Winkworth

for every step...

winkworth.co.uk/maida-vale

Winkworth wishes to inform prospective buyers and tenants that these particulars are a guide and act as information only. All our details are given in good faith and believed to be correct at the time of printing but they don't form part of an offer or contract. No Winkworth employee has authority to make or give any representation or warranty in relation to this property. All fixtures and fittings, whether fitted or not are deemed removable by the vendor unless stated otherwise and room sizes are measured between internal wall surfaces, including furnishings.