


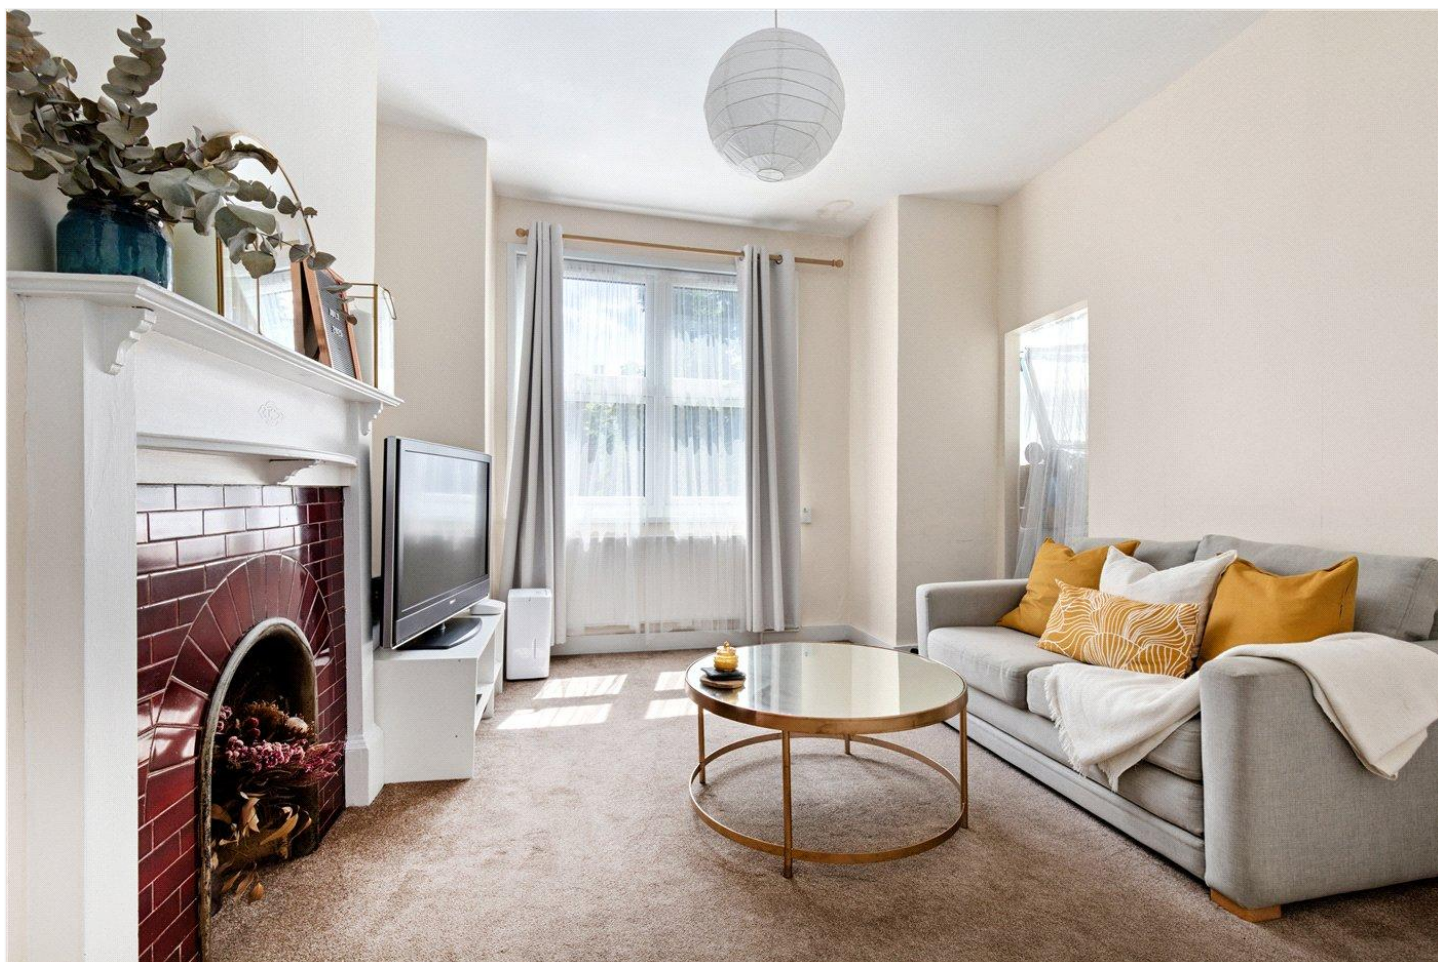

ROBINSON ROAD, SW17
£375,000 SHARE OF FREEHOLD

A FANTASTIC TWO BED APARTMENT IN TOOTING BROADWAY

Tooting | 020 8767 5221 | tooting@winkworth.co.uk

Winkworth

for every step...

winkworth.co.uk



DESCRIPTION:




A well-presented two double bedroom first-floor flat, ideally located on a sought-after road near Tooting Broadway and a range of local amenities.

This bright and spacious flat features a welcoming reception room with a charming feature fireplace, fitted carpets, and double-glazed windows. The kitchen is well-equipped with a variety of wall and base units, integrated appliances, tiled splashbacks, a breakfast bar, and a double-glazed window providing plenty of natural light.

Both bedrooms are generously sized and carpeted, with the second bedroom also benefiting from a feature fireplace. The modern bathroom includes a stylish three-piece suite, tiled splashbacks, and contemporary fixtures throughout.

Robinson Road, located in the heart of Tooting SW17, is a popular residential street known for its charming period properties and strong community feel. Just a short walk from Tooting Broadway Underground Station (0.6miles), the area offers excellent transport links into Central London via the Northern Line. Residents benefit from easy access to a vibrant selection of shops, cafes, and restaurants along Tooting High Street, as well as the bustling Tooting Market. The area is also well-served by local schools, parks, and healthcare facilities, making it a desirable location for professionals, families, and investors alike.


Merton Council Tax Band: C

   


ROBINSON ROAD, SW17

Approx. Gross Internal Floor Area

542 Sq. ft/50.37 Sq. m

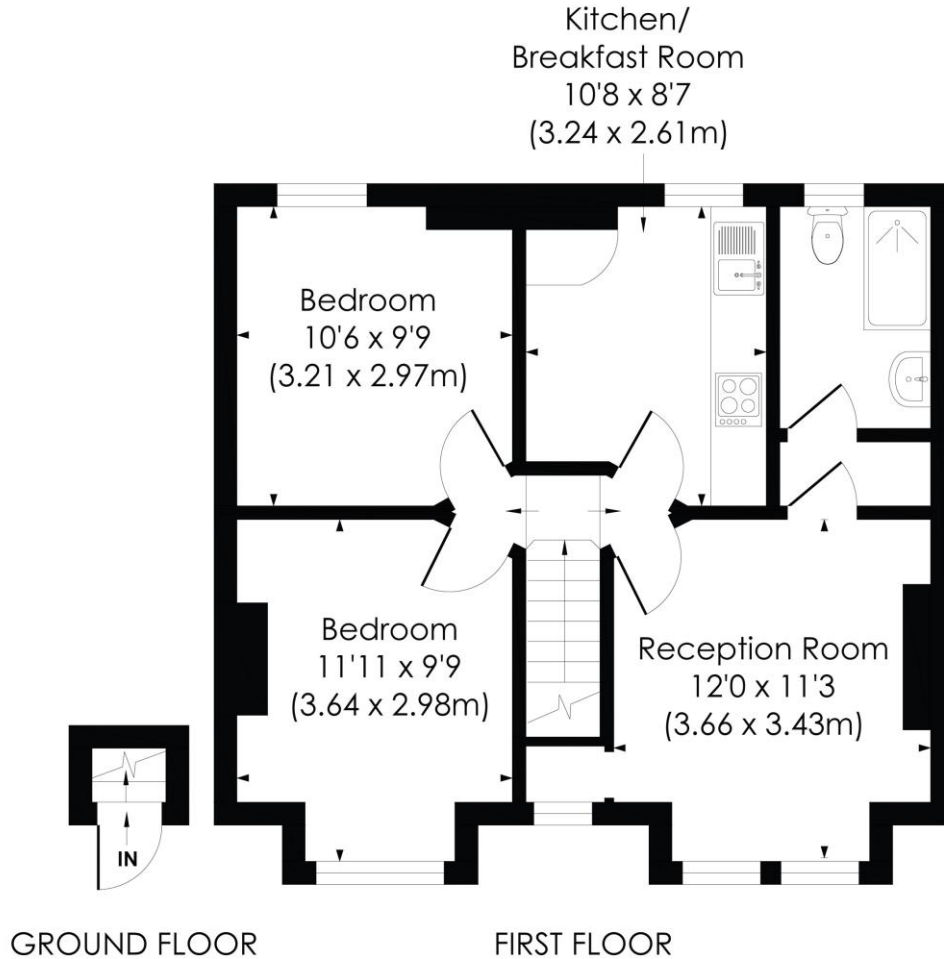

This floorplan is for illustration purposes only and is not to scale. The position and size of doors, windows, appliances and other features are approximate.

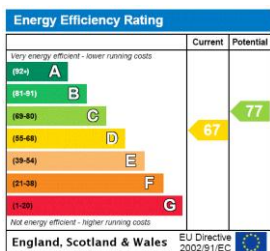

Tenure: Share of Freehold

Council Tax Band: C

Where no figures are shown, we have been unable to ascertain the information. All figures that are shown were correct at the time of printing.

Tooting | 020 8767 5221 | tooting@winkworth.co.uk

Winkworth

for every step...

winkworth.co.uk

Winkworth wishes to inform prospective buyers and tenants that these particulars are a guide and act as information only. All our details are given in good faith and believed to be correct at the time of printing but they don't form part of an offer or contract. No Winkworth employee has authority to make or give any representation or warranty in relation to this property. All fixtures and fittings, whether fitted or not are deemed removable by the vendor unless stated otherwise and room sizes are measured between internal wall surfaces, including furnishings.