

GREEN LANE, SURREY, KT21
£4,500 PER MONTH UNFURNISHED

**AN IMMACULATLY PRESENTED
 REFURBISHED TO THE HIGHEST
 STANDARD A DETACHED 4
 BEDROOM CHALET BUGALOW.**

Weybridge | 01932 854400 | weybridge@winkworth.co.uk

AT A GLANCE

- Detached
- Lots of parking
- 4 bedrooms 4 bathrooms
- Recently completed project
- Long term rental
- Unfurnished
- Large garden shed.


Winkworth

Commercial



DETAILS:

An immaculately presented detached bungalow refurbished to the highest standard 4 bedrooms and 4 bathrooms. The property has wooden floors and tiled kitchens and bathrooms. There is ample off street parking and a large patio and garden mainly laid to lawn. 5 minutes walk from local shops and just over 1/2 a mile from Ashted station.

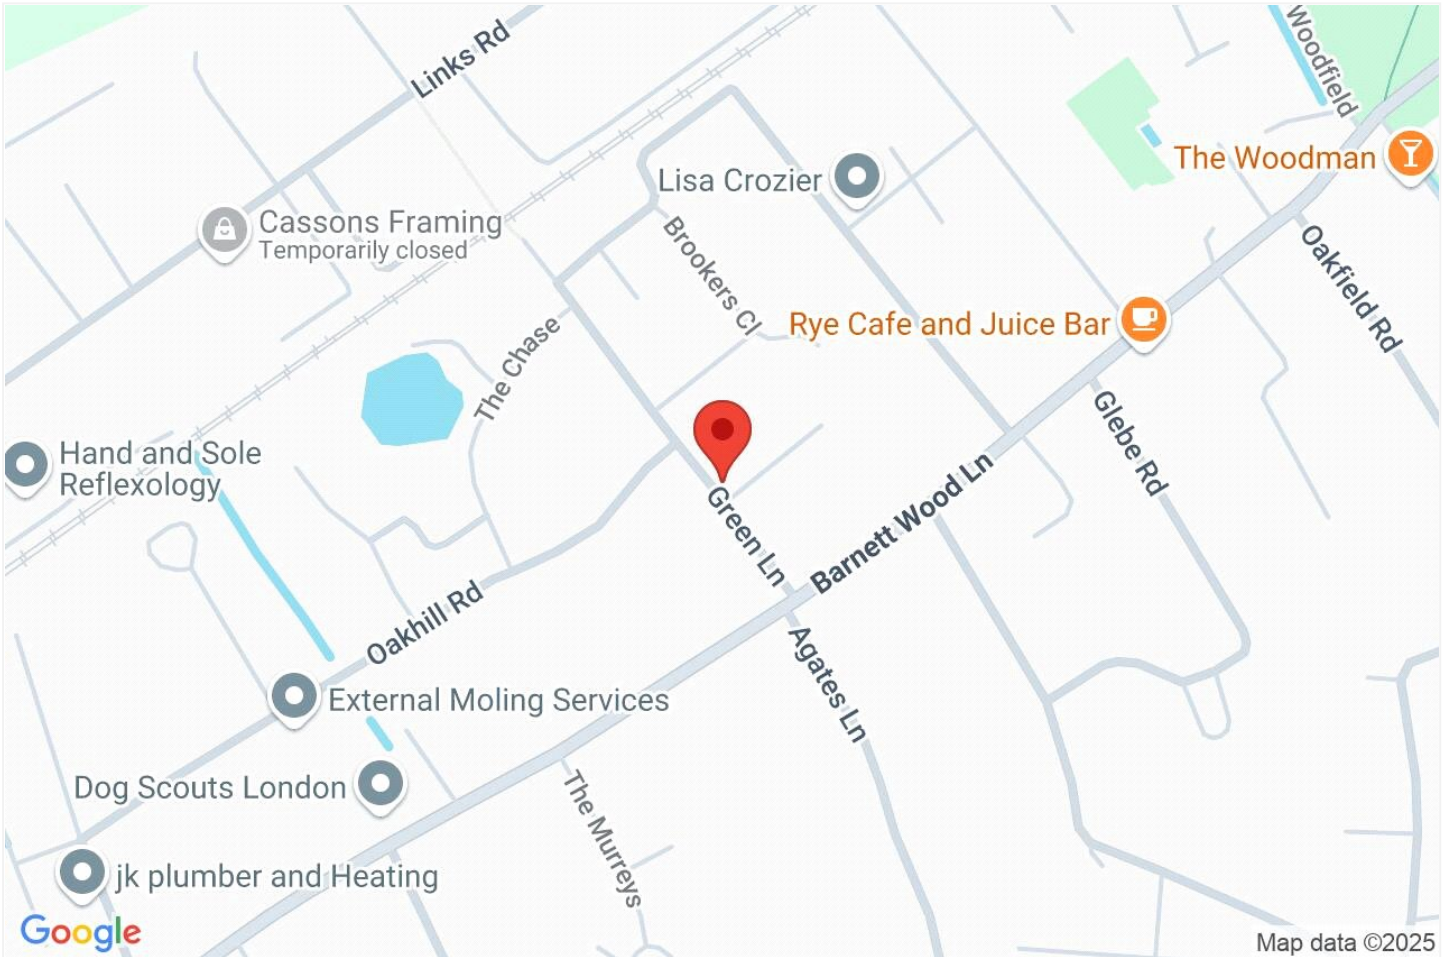

WAVENEY, GREEN LANE, ASHTEND, KT21



Approximate Gross Internal Floor Area: 186 m sq / 2003 sq ft

Whilst every attempt has been made to ensure the accuracy of the floor plan contained here, measurements of doors, windows and rooms are approximate and no responsibility is taken for any error, omission or misstatements. These plans are not to scale and are for representation purposes only as defined by RICS Code of Measuring Practice and should be used as such by any prospective purchaser. Specifically no guarantee is given on total square footage of the property if quoted on this plan. Any figure given is for initial guidance only and should not be relied on as a basis of valuation.

This floorplan is for illustration purposes only and is not to scale. The position and size of doors, windows, appliances and other features are approximate.

Score	Energy rating	Current	Potential
92+	A		
81-91	B		
69-80	C	79 C	82 B
55-68	D		
39-54	E		
21-38	F		
1-20	G		

Weybridge | 01932 854400 | weybridge@winkworth.co.uk

Winkworth

Commercial

winkworth.co.uk

Winkworth wishes to inform prospective buyers and tenants that these particulars are a guide and act as information only. All our details are given in good faith and believed to be correct at the time of printing but they don't form part of an offer or contract. No Winkworth employee has authority to make or give any representation or warranty in relation to this property. All fixtures and fittings, whether fitted or not are deemed removable by the vendor unless stated otherwise and room sizes are measured between internal wall surfaces, including furnishings.