



Blenheim Terrace, NW8


£5,950,000 *Freehold*



A beautifully presented Grade II listed semi-detached period residence extending to approximately 3,003 sq ft (278 sq m), ideally positioned within this sought-after cul-de-sac just moments from Abbey Road. This elegant home provides exceptional family accommodation arranged over multiple floors, combining classic architectural charm with modern living. The property retains a wealth of period character while offering generous, well-balanced living space throughout.

A particular highlight is the impressive open-plan kitchen/family room, thoughtfully designed as the heart of the home, with direct access onto the magnificent 90 ft south-facing rear garden — a rare and highly desirable feature in St John's Wood.

Blenheim Terrace is superbly located approximately 0.7 miles from the boutiques, cafés and amenities of St John's Wood High Street and St John's Wood Underground Station (Jubilee Line), providing swift access to the West End and Canary Wharf. The property is also conveniently situated just 0.3 miles from The American School in London, making it particularly attractive to international and family buyers

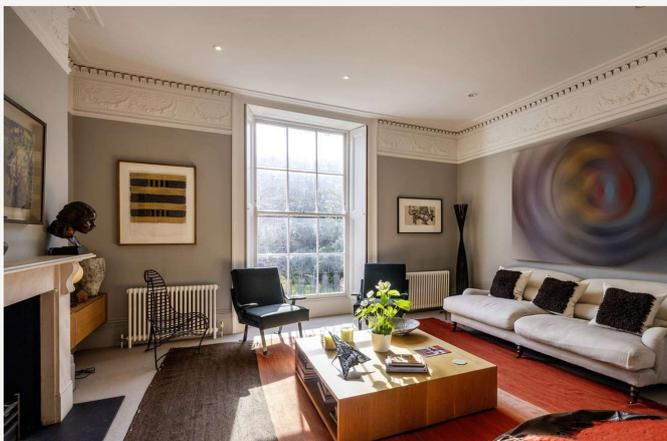

Winkworth St John's Wood

020 7586 7001 | stjohnswood@winkworth.co.uk



KEY FEATURES

- Grade II Listed Semi-Detached House
- Principal Bedroom with Dressing Room and En-Suite
- Four Further Bedrooms
- Two Shower Room and Family Bathroom
- Double Reception Room
- Kitchen/Dining Room
- Sitting Room and Separate Study
- Off Street Parking for Two Cars
- 90ft South Facing Rear Garden
- Utility Room
- Freehold



MATERIAL INFO

Tenure: Freehold

Council Tax Band: H

EPC rating: EPC Exempt






For more information, scan the QR code or visit the link below



<https://www.winkworth.co.uk/sale/property/SJD230121>

Blenheim Terrace, London, NW8 0EJ

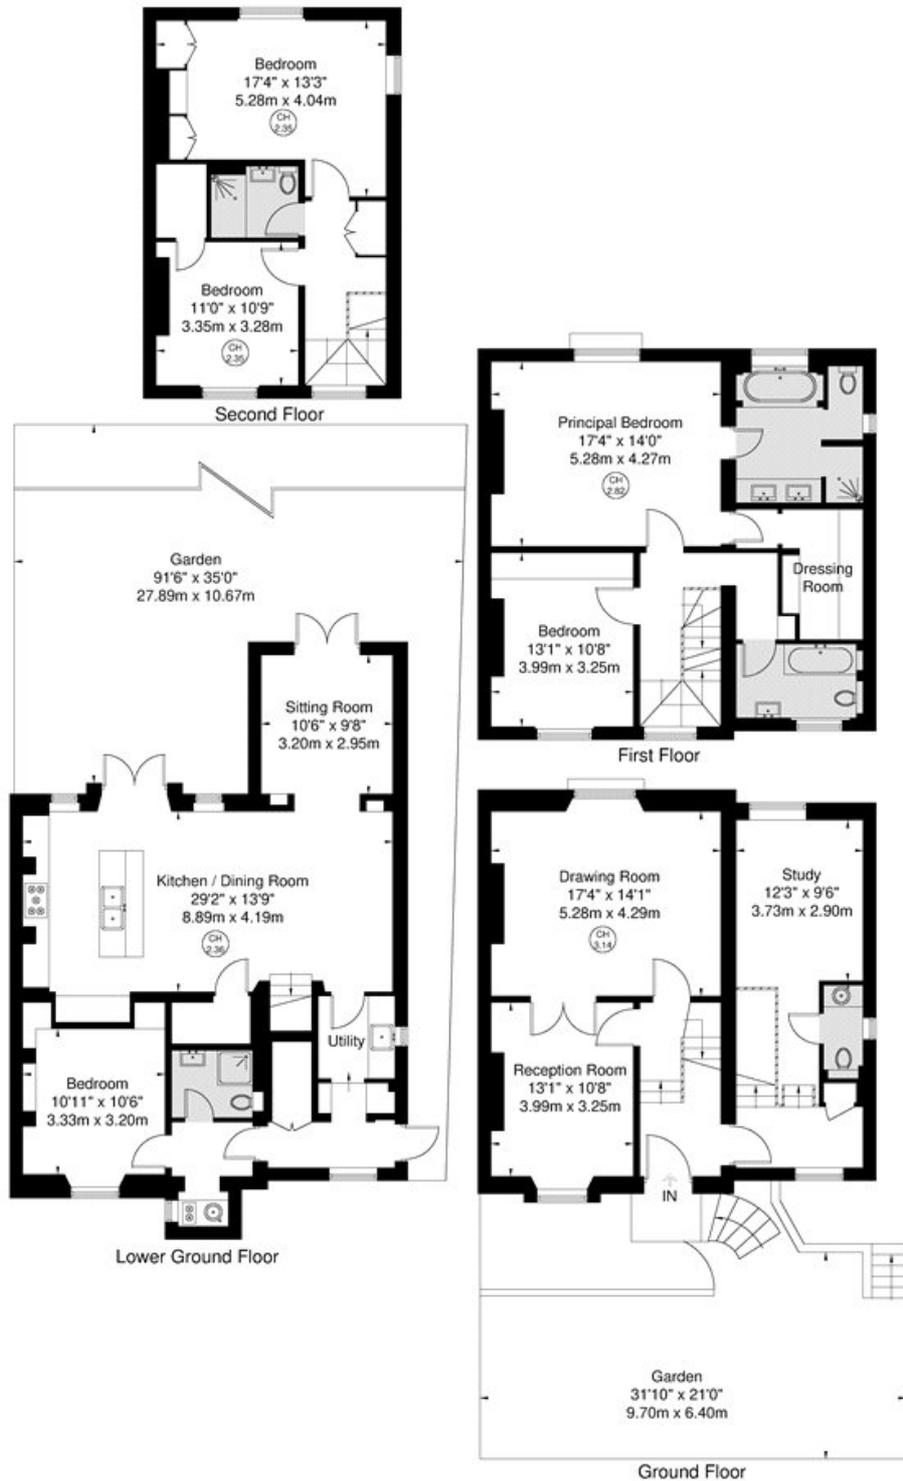

APPROXIMATE GROSS INTERNAL FLOOR AREA 278.99 SQ M / 3003 SQ FT
 THIS FLOOR PLAN IS FOR ILLUSTRATIVE PURPOSES ONLY AND
 SHOULD BE USED FOR THIS PURPOSE BY PROSPECTIVE APPLICANTS AS ITS NOT TO SCALE.

(c) AMBERSHORE PIX LIMITED / PHOTO - VIDEO - FLOOR PLANS / 0800 999 1577 / WWW.AMERSHOREPIX.CO.UK

Where no figures are shown, we have been unable to ascertain the information. All figures that are shown were correct at the time of printing.

Winkworth St John's Wood

020 7586 7001 | stjohnswood@winkworth.co.uk

Winkworth wishes to inform prospective buyers and tenants that these particulars are a guide and act as information only. All our details are given in good faith and believed to be correct at the time of printing but they don't form part of an offer or contract. No Winkworth employee has authority to make or give any representation or warranty in relation to this property. All fixtures and fittings, whether fitted or not are deemed removable by the vendor unless stated otherwise and room sizes are measured between internal wall surfaces, including furnishings.