



HIGHSHORE ROAD, PECKHAM RYE, SE15
£1,300,000 FREEHOLD

**A LARGE, SPACIOUS, AND RARELY AVAILABLE
GRADE II LISTED HOME SITUATED ON A
POPULAR ROAD IN PECKHAM RYE.**

Dulwich | 020 8299 2722 | dulwich@winkworth.co.uk

Winkworth



DESCRIPTION:


This stunning Grade II listed family home is offered to the market chain free. The property comprises on the ground floor a spacious reception room, complete with bespoke joinery and high ceilings, leading through to large dining room with French doors out to a very spacious garden to rear. A Large kitchen and outhouse adorn the rear of the property with exceptional potential to be converted or extended. The first floor comprises three double bedrooms, a spacious family bathroom and WC. The property boasts renovation potential and extension STPP, the ground floor can be extended to rear, with further potential of development in the out houses at the bottom of the garden. The property also boasts off-street parking to rear with private access. The location offers fantastic access to the overground trainline at Peckham Rye station. Shops, bars and restaurants can be found on either Rye Lane or Bellenden Road.

AT A GLANCE


- Three Bedrooms
- Grade II listed House
- Kitchen-Diner
- Two Reception Rooms
- Garden
- Chain Free





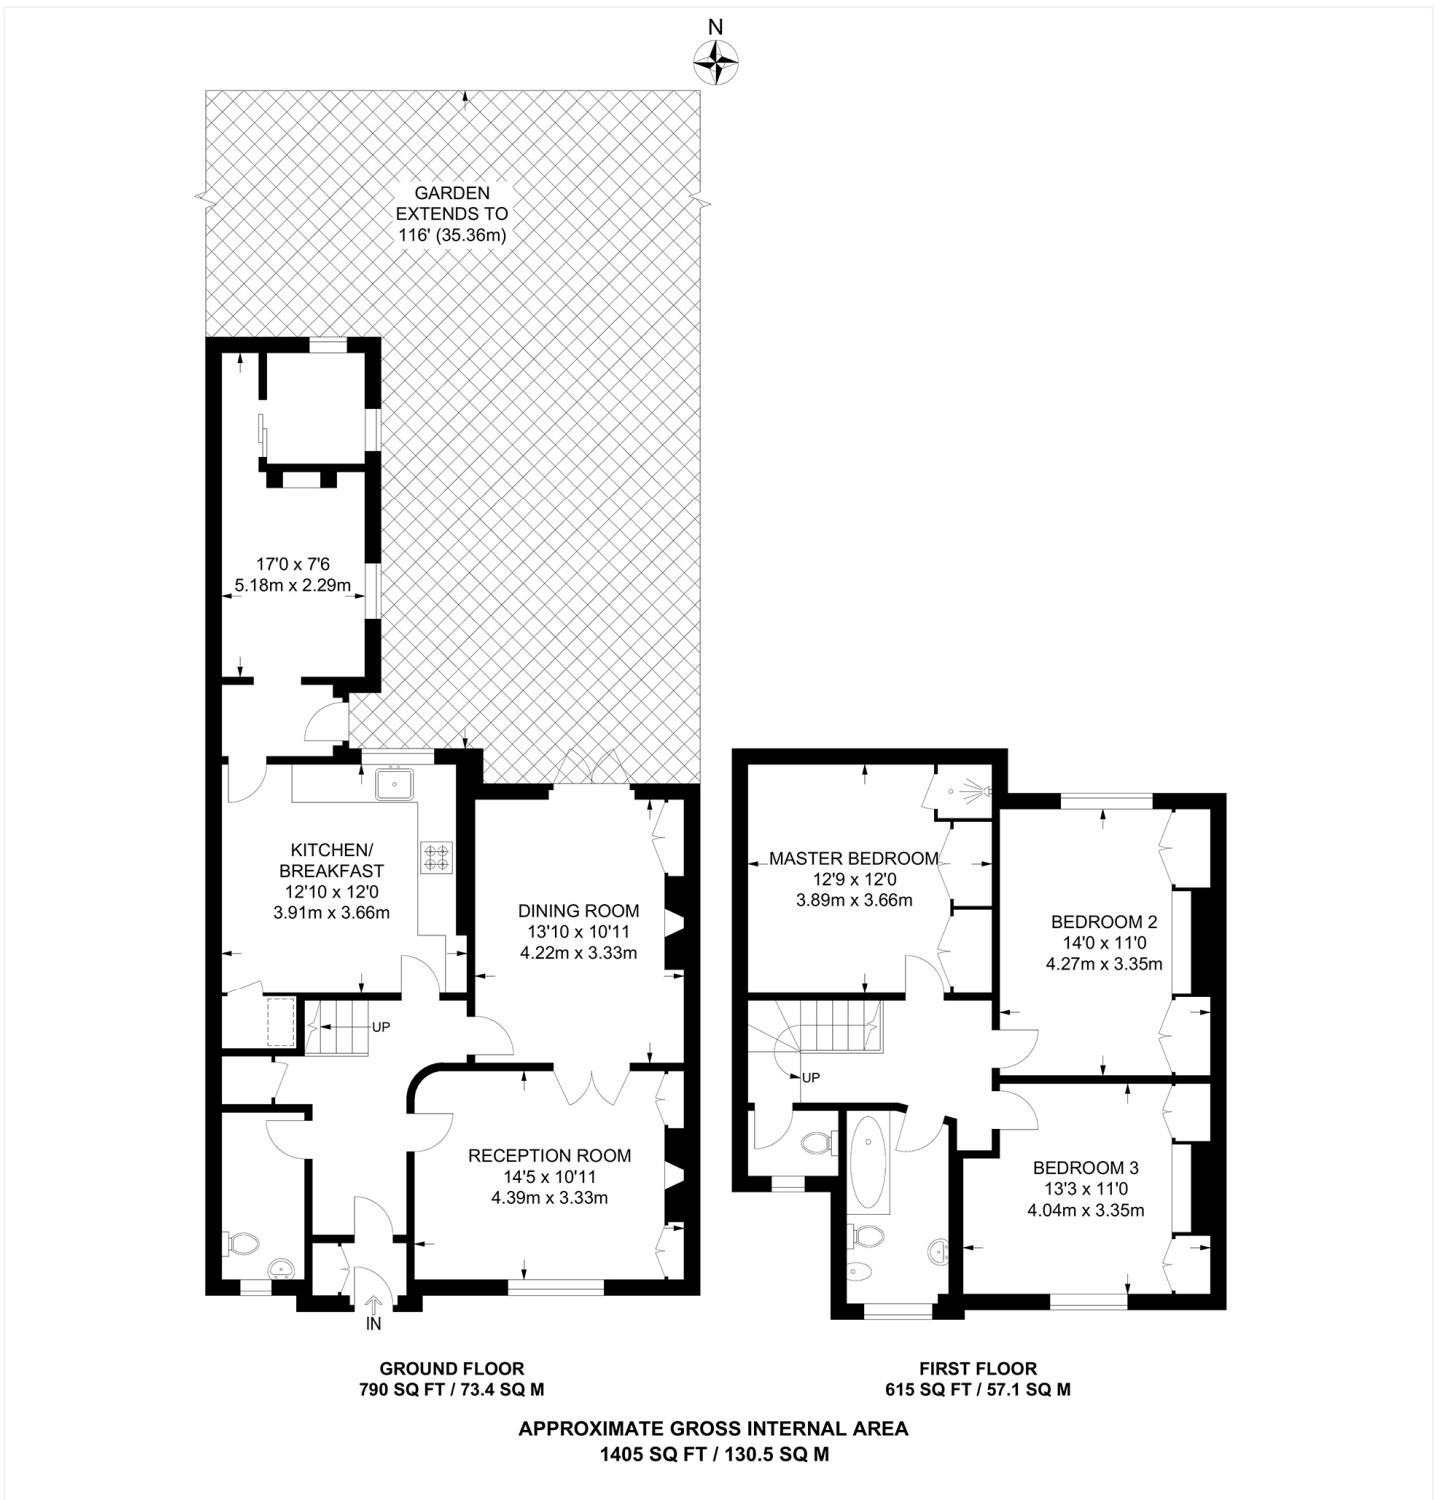

This floorplan is for illustration purposes only and is not to scale. The position and size of doors, windows, appliances and other features are approximate.

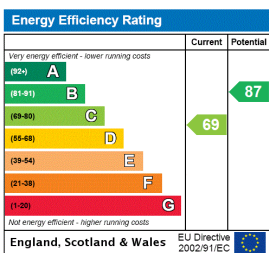

Dulwich | 020 8299 2722 | dulwich@winkworth.co.uk



winkworth.co.uk

See things differently

Winkworth wishes to inform prospective buyers and tenants that these particulars are a guide and act as information only. All our details are given in good faith and believed to be correct at the time of printing but they don't form part of an offer or contract. No Winkworth employee has authority to make or give any representation or warranty in relation to this property. All fixtures and fittings, whether fitted or not are deemed removable by the vendor unless stated otherwise and room sizes are measured between internal wall surfaces, including furnishings.