



THE MERIDIAN, READING, BERKSHIRE, RG1 3DQ
£1,800 PER MONTH FURNISHED


TWO BEDROOM APARTMENT IN THE
POPULAR MERIDIAN DEVELOPMENT.
AVAILABLE 7TH JULY.

Reading | 0118 4022 300 | reading@winkworth.co.uk

Winkworth

for every step...

winkworth.co.uk

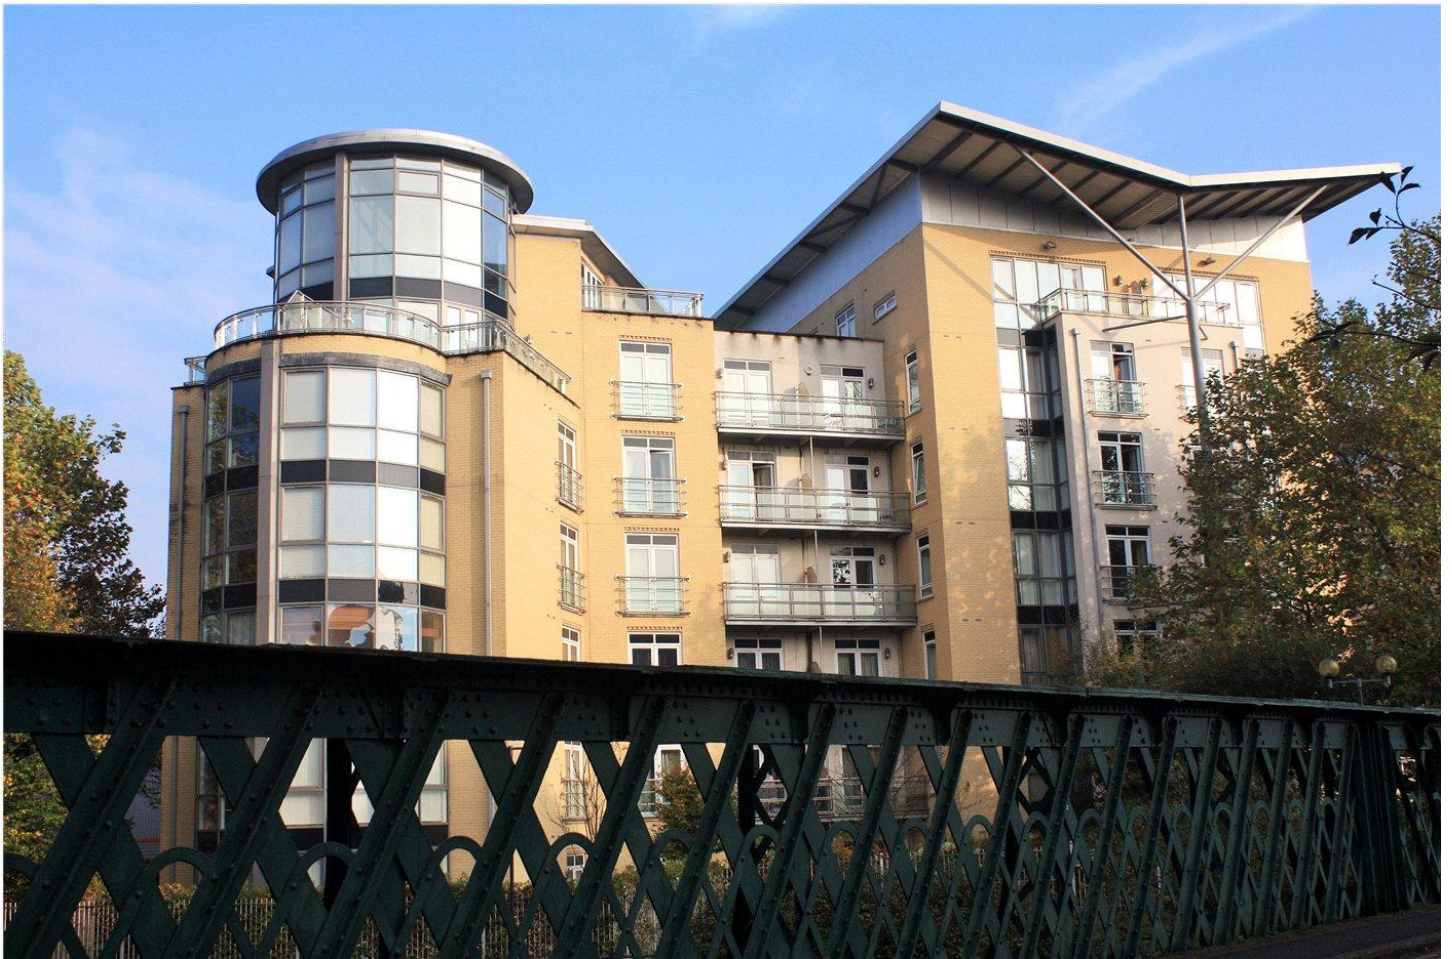




DESCRIPTION:


A modern two bedroom first floor town centre apartment offering excellent access to the mainline train station, bus routes and major transport links via the A329 and M4. Accommodation comprises large open plan living space with a modern fitted kitchen, master bedroom with en suite shower room, an additional bedroom and a three piece bathroom. The property further benefits from an allocated parking space, use of communal gardens and lift access. Available 7th July 2025. Furnished.

AT A GLANCE

- Two bedroom apartment
- First floor with lift access
- Two Bathrooms
- Council tax band D
- Allocated parking space
- Available 7th July
- Furnished



   

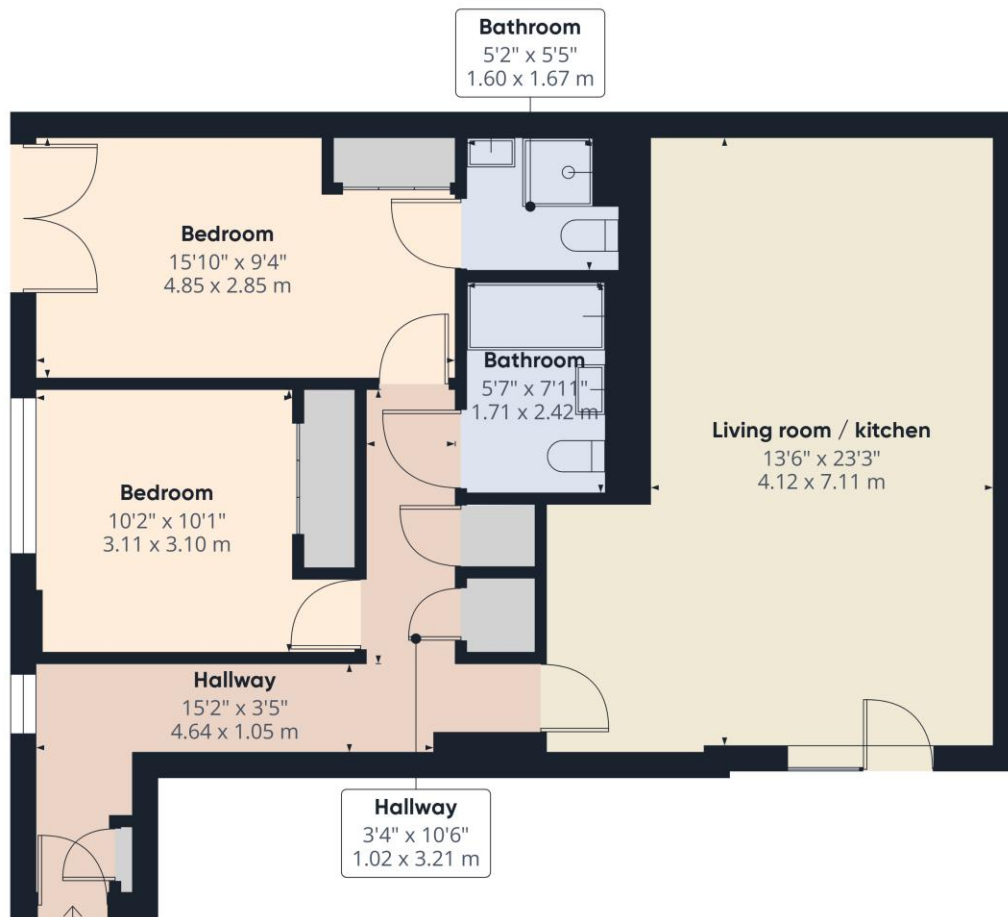

Winkworth

Approximate total area⁽¹⁾
840 ft²
78 m²

(1) Excluding balconies and terraces

While every attempt has been made to ensure accuracy, all measurements are approximate, not to scale. This floor plan is for illustrative purposes only.

Calculations are based on RICS IPMS 3C standard.

GIRAFFE 360

This floorplan is for illustration purposes only and is not to scale. The position and size of doors, windows, appliances and other features are approximate.

Score	Energy rating	Current	Potential
92+	A		
81-91	B		
69-80	C	75 C	75 C
55-68	D		
39-54	E		
21-38	F		
1-20	G		

Deposit: £2,076.92

Holding Deposit: £415.38

Council Tax Band: D

Where no figures are shown, we have been unable to ascertain the information. All figures that are shown were correct at the time of printing.

Reading | 0118 4022 300 | reading@winkworth.co.uk

Winkworth

for every step...

winkworth.co.uk

Winkworth wishes to inform prospective buyers and tenants that these particulars are a guide and act as information only. All our details are given in good faith and believed to be correct at the time of printing but they don't form part of an offer or contract. No Winkworth employee has authority to make or give any representation or warranty in relation to this property. All fixtures and fittings, whether fitted or not are deemed removable by the vendor unless stated otherwise and room sizes are measured between internal wall surfaces, including furnishings.