



EALING ROAD, TW8
£365,000 LEASEHOLD

A ONE BEDROOM APARTMENT ON THE SIXTEENTH FLOOR

Chiswick | 020 8994 7096 | chiswick@winkworth.co.uk

Winkworth

for every step...

winkworth.co.uk




DESCRIPTION:

This well presented modern one bedroom apartment is on the 16th floor (with lifts) with incredible views over many of London's famous landmarks. This property boasts an open plan reception room/kitchen with underfloor heating, double bedroom with a built-in wardrobe, smart family bathroom and an allocated parking space. The living area has access to the winter garden offering spectacular views towards London.

Kew Eye is well located for access to the A4/M4 routes in and out of London by car. Brentford mainline station and South Ealing tube are both walking distance.

ACCOMMODATION


- One bedroom
- Modern apartment
- Open plan living area
- Bathroom
- Winter balcony
- Secure parking
- Concierge
- Council Tax: Band D

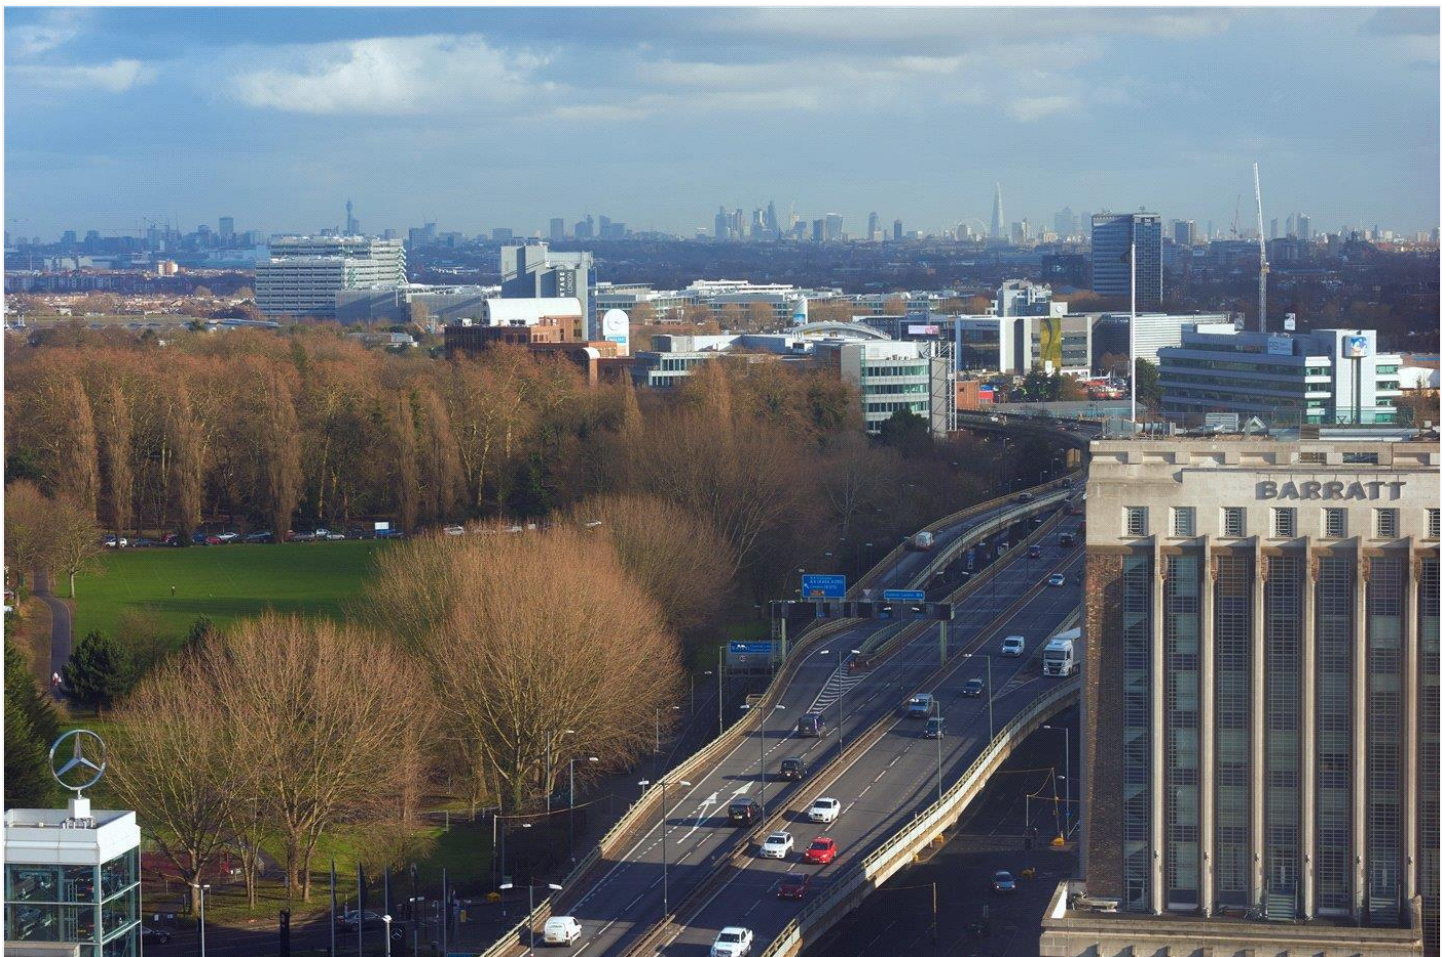

Kew Eye Aparments, TW8



Approximate Gross Internal Area = 65.8 sq m / 708 sq ft

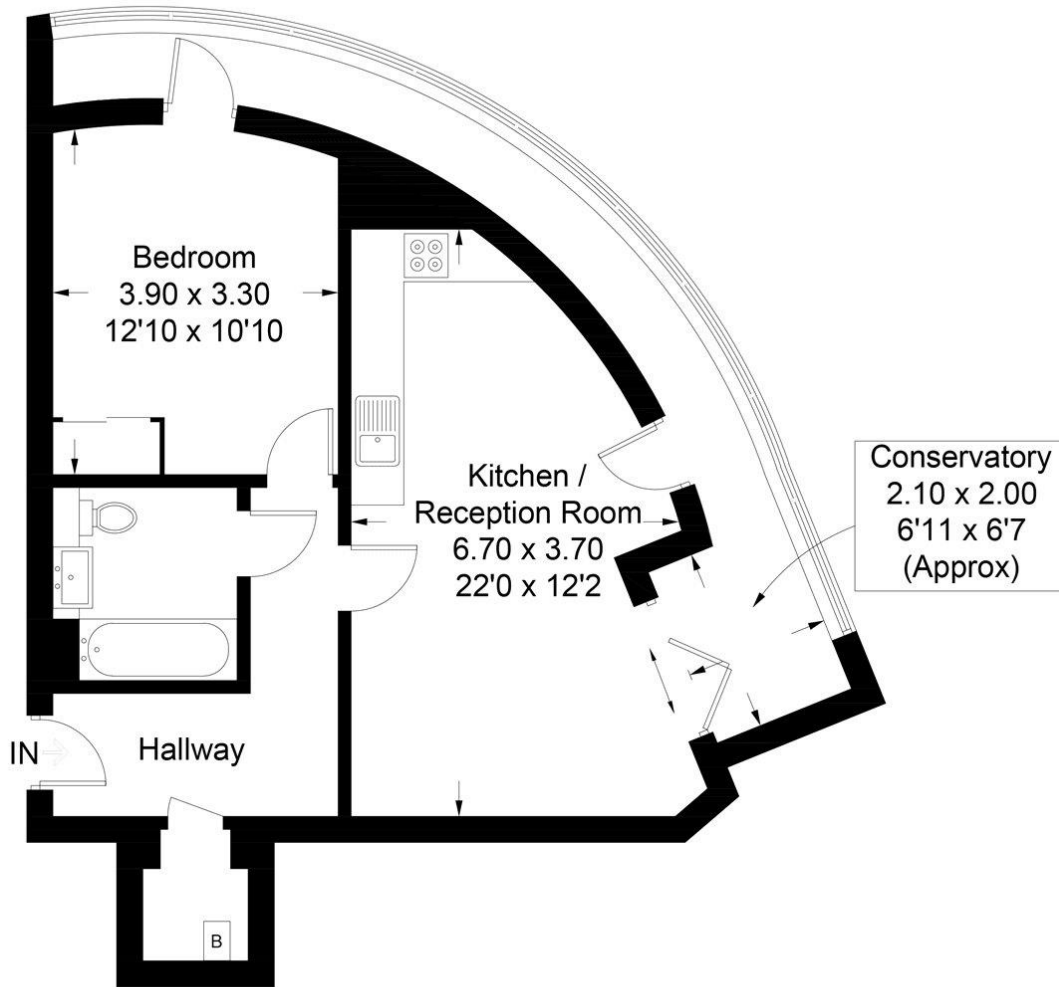

Sixteenth Floor

Illustration for identification purposes only, measurements are approximate, not to scale. floorplansUsketch.com © (ID406387)

This floorplan is for illustration purposes only and is not to scale. The position and size of doors, windows, appliances and other features are approximate.

Energy Efficiency Rating		Current	Potential
Very energy efficient - lower running costs			
(92-100)	A		
(81-91)	B		
(69-80)	C	73	73
(54-68)	D		
(39-53)	E		
(21-38)	F		
(1-20)	G		
Not energy efficient - higher running costs			
England, Scotland & Wales		EU Directive 2002/91/EC	

Chiswick | 020 8994 7096 | chiswick@winkworth.co.uk



for every step...

winkworth.co.uk

Winkworth wishes to inform prospective buyers and tenants that these particulars are a guide and act as information only. All our details are given in good faith and believed to be correct at the time of printing but they don't form part of an offer or contract. No Winkworth employee has authority to make or give any representation or warranty in relation to this property. All fixtures and fittings, whether fitted or not are deemed removable by the vendor unless stated otherwise and room sizes are measured between internal wall surfaces, including furnishings.