



**WILLOWBROOK HOUSE, COSTER AVENUE, LONDON, N4
£2,850 PER MONTH FURNISHED**

Hackney | 020 8986 4216 | hackney@winkworth.co.uk

Tenant Fees Apply: Details of fees for tenant referencing, tenancy agreement admin fees and renewal fees are available on the Winkworth website and the link can be found with the displayed rent for the property. Tenants should ensure they are fully conversant with these upfront fees and other costs that are involved at the outset of the tenancy before making an offer to rent and your local Winkworth office will provide written details upon request.

winkworth.co.uk

Winkworth

See things differently




DESCRIPTION:

Nestled in the heart of Finsbury Park, this beautifully furnished contemporary flat occupies a prime position within the modern Willowbrook House development. The property showcases sleek interiors complemented by abundant natural light, creating an inviting atmosphere perfect for modern living.

The thoughtfully designed layout maximises space and functionality, while the private balcony provides a peaceful outdoor retreat overlooking the surrounding area. Premium furnishings throughout ensure immediate comfort and style, making this an ideal turnkey solution for discerning tenants.


Residents benefit from exceptional on-site amenities including a fully equipped gym, swimming pool, and professional concierge service, elevating the living experience beyond typical rental offerings. These exclusive facilities create a resort-style atmosphere within your own building.

Winkworth

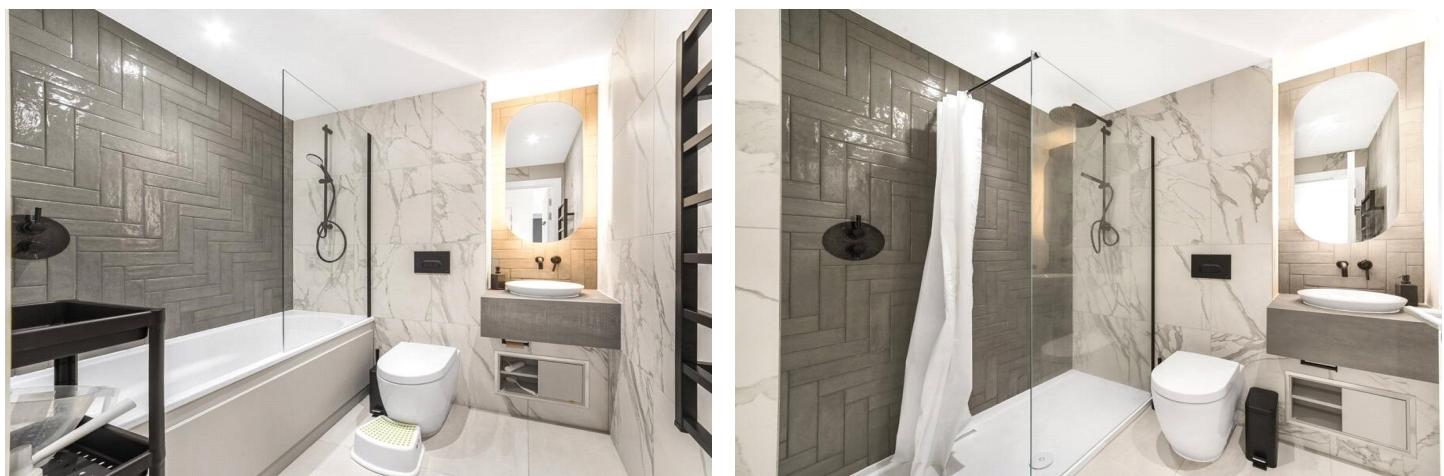

Winkworth

WILLOWBROOK HOUSE
APPROXIMATE GROSS INTERNAL FLOOR AREA 810 SQ.FT (75.3 SQ.M)

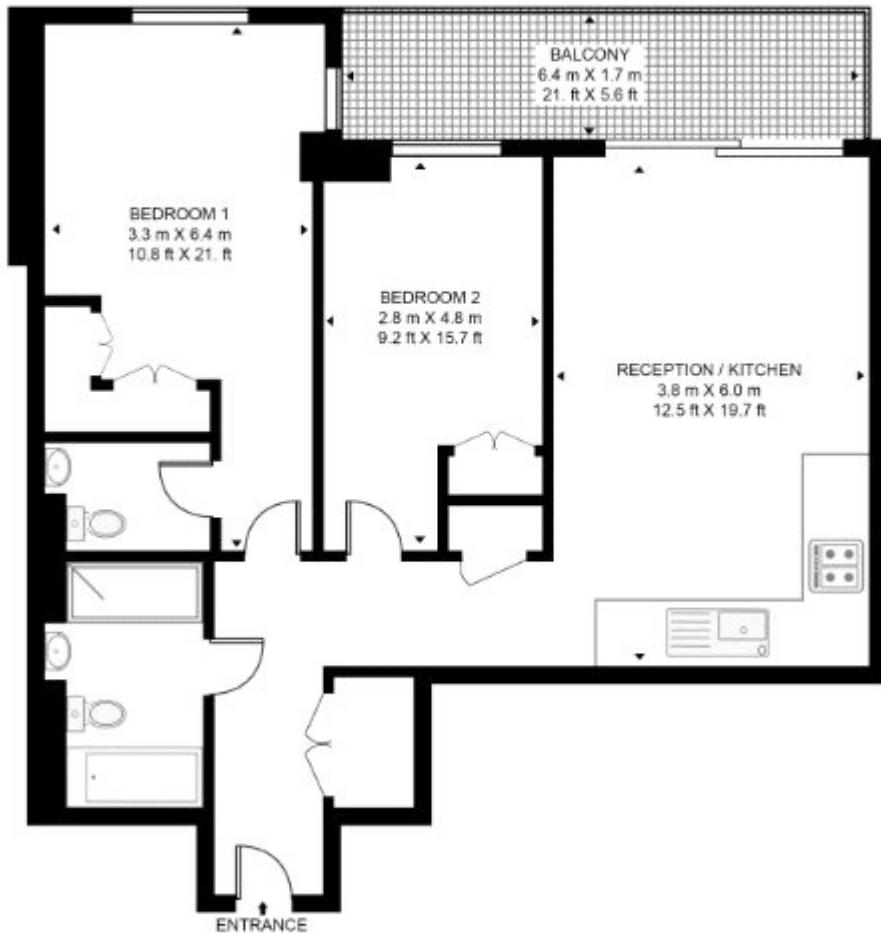

FIRST FLOOR

This floorplan is for illustration purposes only and is not to scale. The position and size of doors, windows, appliances and other features are approximate.

Hackney | 020 8986 4216 | hackney@winkworth.co.uk

Winkworth

winkworth.co.uk

See things differently

Winkworth wishes to inform prospective buyers and tenants that these particulars are a guide and act as information only. All our details are given in good faith and believed to be correct at the time of printing but they don't form part of an offer or contract. No Winkworth employee has authority to make or give any representation or warranty in relation to this property. All fixtures and fittings, whether fitted or not are deemed removable by the vendor unless stated otherwise and room sizes are measured between internal wall surfaces, including furnishings.