

ELGIN AVENUE, W9 £4,500 PER MONTH FURNISHED

Located in the heart of Maida Vale is this contemporary two-bedroom duplex apartment, benefitting from its own private south facing garden. This bright and spacious property comprises of a principal bedroom, double bedroom, a family bathroom and guest W/C with an open-plan kitchen/living area that leads to the rear garden. The apartment is ideally situated to local amenities on Lauderdale Parade (0.3 miles), Paddington Recreation Ground (0.2 miles) and Maida Vale Underground station (Bakerloo line - approximately 200ft).



Two Bedrooms | One Bathroom | Guest WC | Reception Room/Dining Room | Private Garden

View our virtual tour here: https://youtu.be/cCvX_gIT2Tw


Winkworth

for every step...

[winkworth.co.uk/maida-vale](https://www.winkworth.co.uk/maida-vale)

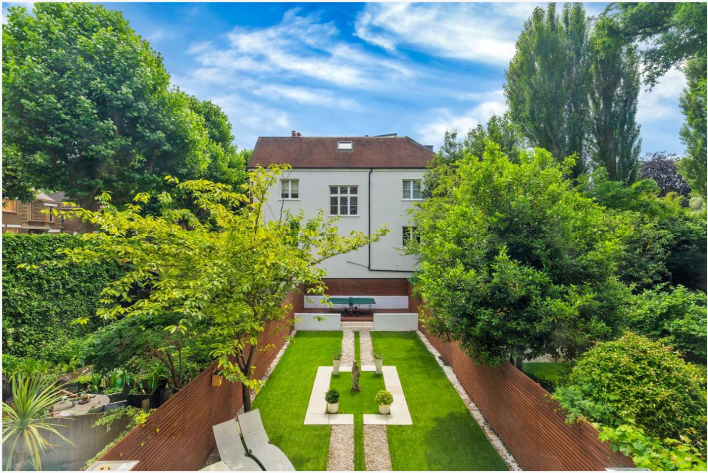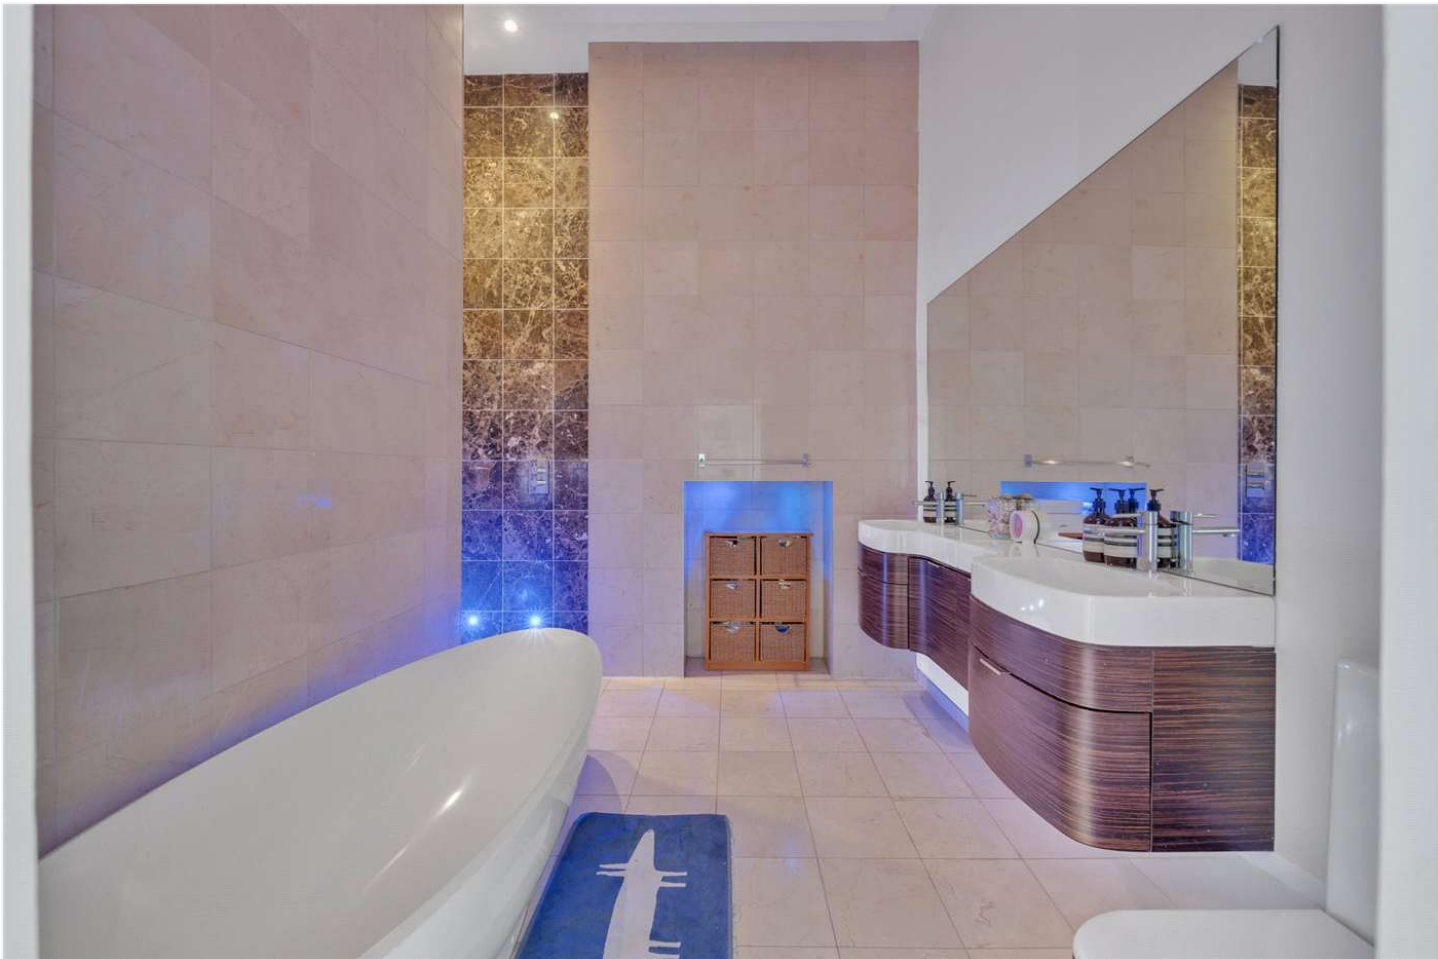

Elgin Avenue, London W9 1JD

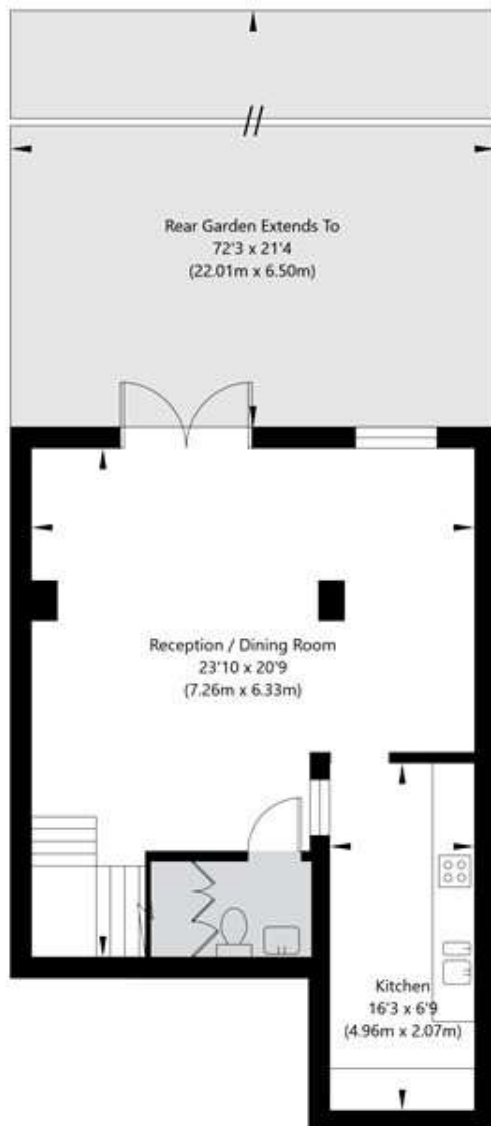

Lower Ground Floor
GROSS INTERNAL FLOOR AREA
APPROX. 50.49 SQ M / 544 SQ FT



Raised Ground Floor
GROSS INTERNAL FLOOR AREA
APPROX. 36.75 SQ M / 396 SQ FT

APPROXIMATE GROSS INTERNAL FLOOR AREA 87.24 SQ M / 940 SQ FT
THIS FLOOR PLAN IS FOR ILLUSTRATIVE PURPOSES ONLY AND
SHOULD BE USED FOR THIS PURPOSE BY PROSPECTIVE APPLICANTS AS ITS NOT TO SCALE.

Score	Energy rating	Current	Potential
92+	A		
81-91	B		
69-80	C	71 C	76 C
55-68	D		
39-54	E		
21-38	F		
1-20	G		

Tenancy Deposit: £6,230.77

Holding Deposit: 1 weeks rent where the rent is up to £100,000 per annum, 2 weeks rent where the rent is over £100,000 per annum

Council Tax Band: F

Where no figures are shown, we have been unable to ascertain the information. All figures that are shown were correct at the time of printing.

Where no figures are shown, we have been unable to ascertain the information. All figures that are shown were correct at the time of printing.

These particulars are not an offer or contract, nor part of one. You should not rely on statements by Winkworth in the particulars or by word of mouth or in writing "information" as being factually accurate about the property, its condition or its value. Winkworth does not have any authority to make any representations about the property, and accordingly any information given is entirely without responsibility on the part of the agents, seller(s) or lessor(s). These particulars are prepared on the basis of the information supplied by our client and are a rough guide for information only. The photographs show only certain parts of the property. We are not able to check all of the information and therefore are unable to guarantee accuracy. All interested parties are therefore advised to undertake all necessary inspections and checks that they deem appropriate. Where displayed, the square footage is taken from the floor plans, which are created by an independent supplier. These measurements are approximate and included for illustrative purposes only. The measurements may vary. Winkworth does not make any representation as to the accuracy of these measurements and you should seek to verify them for yourself. Winkworth accept no liability for any loss you may suffer if you rely on these measurements. All fixtures and fittings, whether fitted or not are deemed removable by the vendor unless stated. Any reference to alterations to, or use of, any part of the property does not mean that any necessary planning, building regulations or other consent has been obtained. Amenities and appliances have not been tested

Maida Vale | 211-213 Sutherland Avenue, London, W9 1RU | 020 7289 1692 |
maidavale@winkworth.co.uk

Winkworth

for every step...

winkworth.co.uk/maida-vale

Winkworth wishes to inform prospective buyers and tenants that these particulars are a guide and act as information only. All our details are given in good faith and believed to be correct at the time of printing but they don't form part of an offer or contract. No Winkworth employee has authority to make or give any representation or warranty in relation to this property. All fixtures and fittings, whether fitted or not are deemed removable by the vendor unless stated otherwise and room sizes are measured between internal wall surfaces, including furnishings.