



CHILWORTH MEWS, PADDINGTON, W2
£1,595,000 FREEHOLD


**A HANDSOME AND BEAUTIFULLY PRESENTED FOUR BEDROOM,
THREE STOREY MEWS HOUSE, THAT HAS BEEN MODERNISED TO AN
EXACTING STANDARD AND ARCHITECTURALLY RE-MODELLED FOR
21ST CENTURY LIVING.**

Paddington | 020 7467 5770 | paddington@winkworth.co.uk

Winkworth

for every step...

winkworth.co.uk

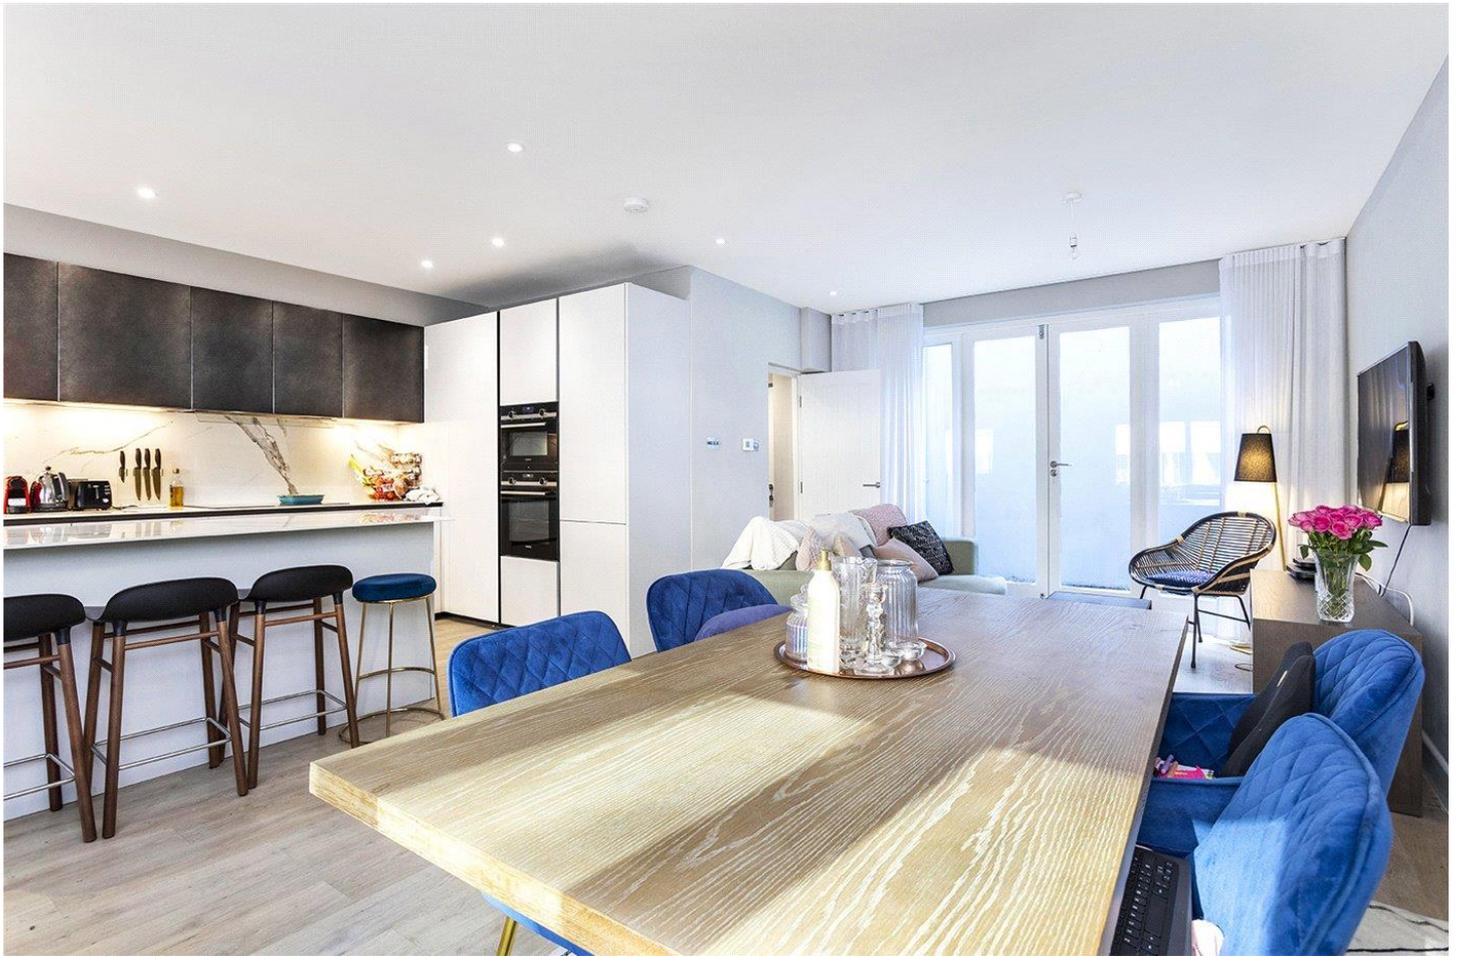

DESCRIPTION:


The mews house accommodation flows beautifully for modern day living; including a downstairs cloak room/laundry room and from the sitting room/open plan kitchen, a pair of glazed French doors that lead out on the south-west facing patio. The well-arranged ground floor accommodation is complemented on the first and second floors by two double bedrooms, a family bathroom, a master suite with dressing room and bedroom four/study. Chilworth Mews is located north of Hyde Park, and about equidistant between Notting Hill to the West, and Marylebone to the East. It is ideally placed for St Mary's Hospital, which is less than about half a mile to the North East. The property is also well served for transport links including: Lancaster Gate (Central Line), National Rail (Paddington), Heathrow Express and the forthcoming Crossrail / Elizabeth line.

SERVICE CHARGE – NIL | GROUND RENT - NIL



Winkworth

for every step...

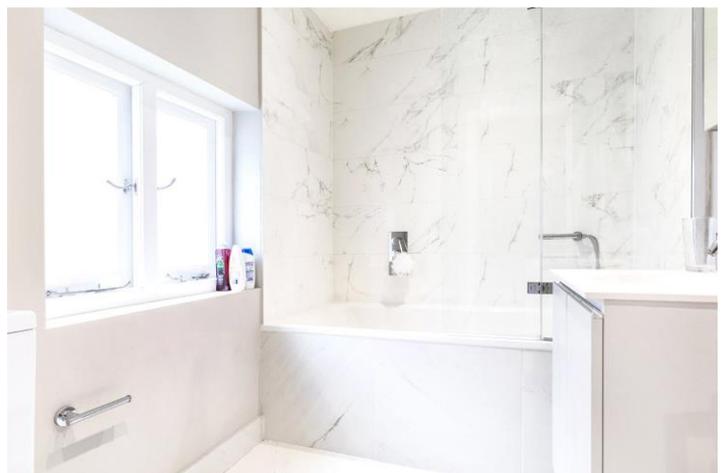


Winkworth

for every step...


Chilworth Mews, Paddington, W2




CH : Ceiling Height

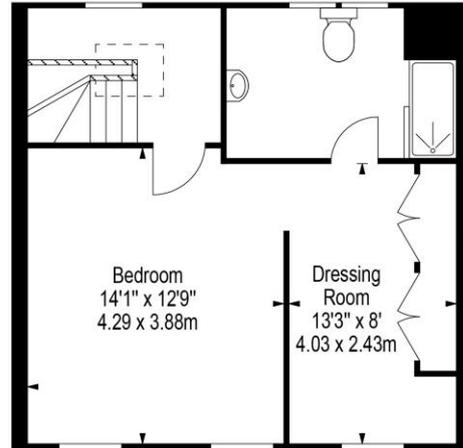

Second Floor

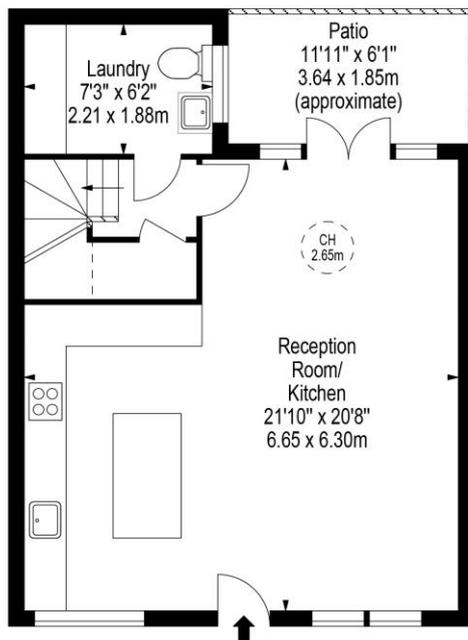

Ground Floor

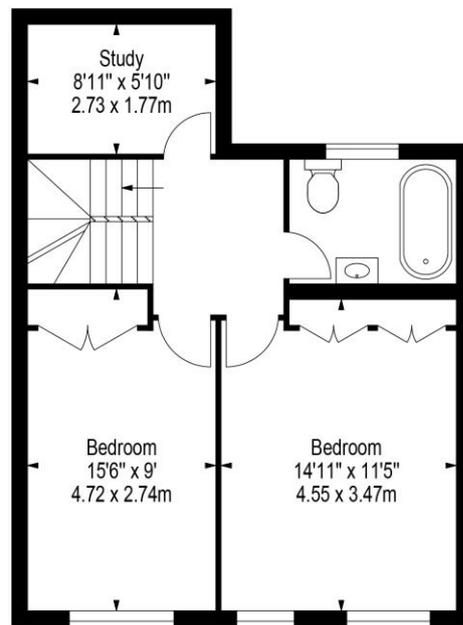


First Floor

Approx Gross Internal Area **1445 Sq Ft - 134.24 Sq M**

Floor Plan Supplied For Identification Purposes Only And May Not Be Accurate
Floor Plan by www.elegantmediasolution.com

This floorplan is for illustration purposes only and is not to scale. The position and size of doors, windows, appliances and other features are approximate.

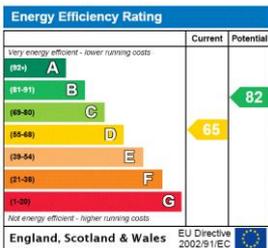

Paddington | 020 7467 5770 | paddington@winkworth.co.uk



for every step...

winkworth.co.uk

Winkworth wishes to inform prospective buyers and tenants that these particulars are a guide and act as information only. All our details are given in good faith and believed to be correct at the time of printing but they don't form part of an offer or contract. No Winkworth employee has authority to make or give any representation or warranty in relation to this property. All fixtures and fittings, whether fitted or not are deemed removable by the vendor unless stated otherwise and room sizes are measured between internal wall surfaces, including furnishings.