


JUNCTION ROAD N19

£375,000 SHARE OF FREEHOLD

Offering for sale a one bedroom flat, set on the first floor of a period building, relatively equidistant to Tufnell Park and Archway underground stations.



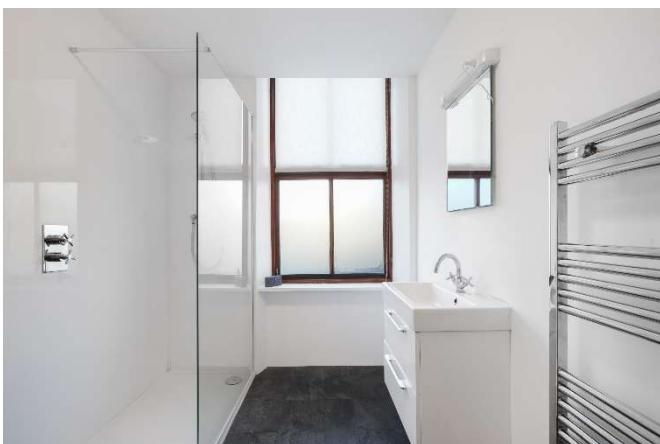

The property is located along Junction Road, well placed for both Tufnell Park and Archway tube stations (both Northern line) and close to local bus services, shops, Dartmouth Park, pubs, cafes and a walk to Parliament Hill Fields with Hampstead Heath beyond.

The flat comprises a reception room, a separate kitchen, a bedroom, the flats hall area with a window to its side and a windowed shower room.

TENURE:

125 Years Lease from 25th March 1986 – We have been advised the owner is looking into extending the lease. It is with solicitors who have advised - being drafted and it shall be 999 year Lease from 25th March 1986 with a peppercorn ground rent

SHARE OF FREEHOLD:

SERVICE CHARGE:

We have been advised by the owner they pay £50pcm and 25% of cost of any communal works not already covered by service charge - Unverified

Council Tax: London Borough of Islington - Council Tax Band: C (£1,612.79 for 2023/24).












Whilst every attempt has been made in good faith to ensure the accuracy of these details, all data shown including the floorplan, are an interpretation for illustrative purposes only and should be used as a general outline for guidance only and is/are not to scale. Any areas, measurements or distances quoted are approximate and should not be relied upon to value a property or be the basis of any sale or let. Any intending purchaser should satisfy themselves by inspection, searches, enquires and full survey as to the correctness of each statement contained within these particulars and are not to be relied upon as a statement or representation of fact. No responsibility is taken for any error, omission, mis-statement or use of data shown. Please note the floor plan has been carried out by an independent company.

The agent has not tested any apparatus, equipment, fixtures & fittings or services and so cannot verify that they are in working order or fit for the purpose. A buyer is advised to obtain verification from their solicitor or surveyor. These details may depict items that are not for sale or included in the sale of the property. Please note that we have not checked the situation with regards to planning consents, building regulation consents and any other relevant consent relating to this property, therefore any interested applicant should carry out their own enquiries with the appropriate parties and/or authorities. These particulars do not form part of any contract and all properties are offered subject to contract. Buyers are advised that we have not read the full terms and conditions of the lease and buyers are advised to request their solicitors' to approve the lease at an early stage of the transaction.

Energy Efficiency Rating		
	Current	Potential
<i>Very energy efficient - lower running costs</i>		
(92+) A		
(81-91) B		
(69-80) C	71	77
(55-68) D		
(39-54) E		
(21-38) F		
(1-20) G		
<i>Not energy efficient - higher running costs</i>		
England, Scotland & Wales	EU Directive 2002/91/EC	

Junction Road, N19 5PZ

Approx Gross Internal Area = 42.3 sq m / 455 sq ft

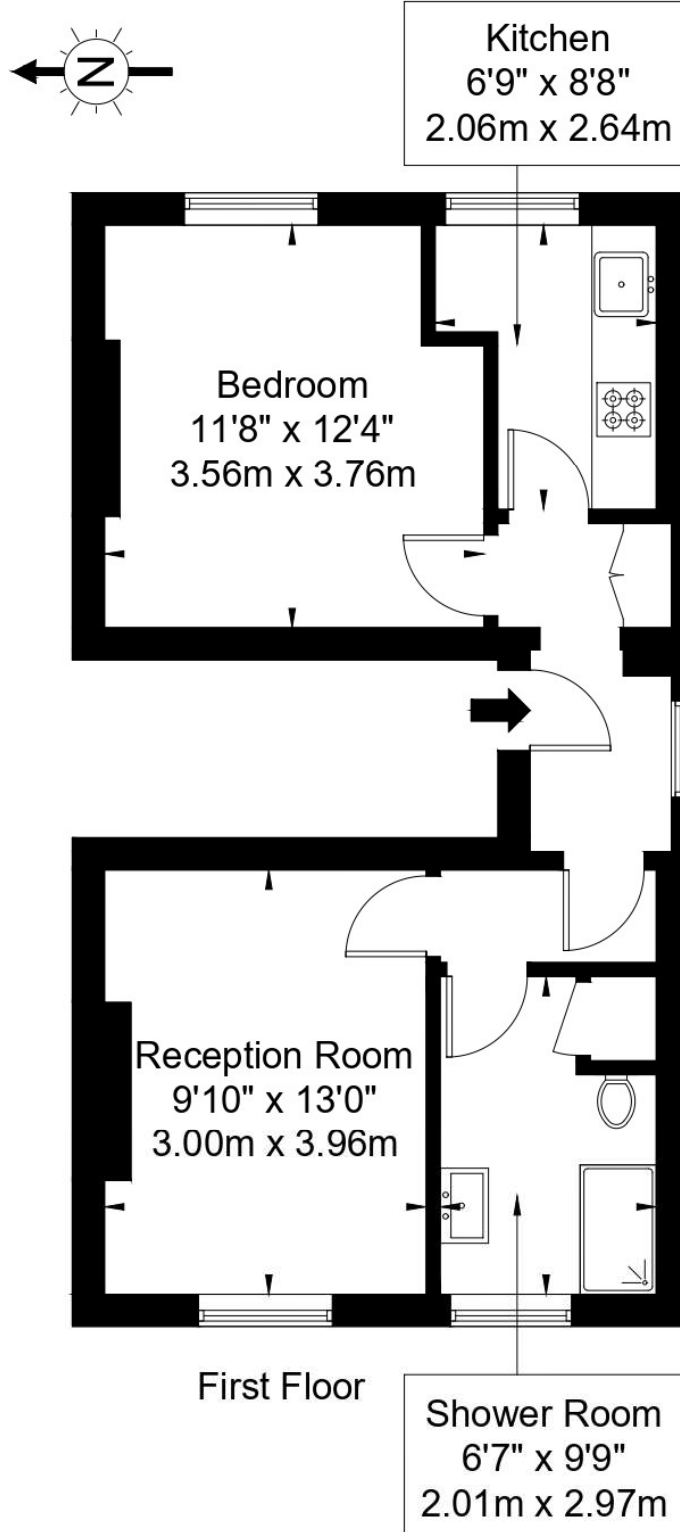

Ref :

Copyright

**B L E U
P L A N**

The Floor plan is not to scale and measurements and areas shown are approximate and therefore should be used for illustrative purposes only. The plan has been prepared in accordance with the RICS code of Measuring Practice and whilst we have confidence in the information produced it must not be relied on. If there is any aspect of particular importance, you should carry out or commission your own inspection of the property.

Copyright @ BLEUPLAN