



REEDS AVENUE, EARLEY, READING, BERKSHIRE, RG6 5SP
£600,000 FREEHOLD


A DETACHED THREE BEDROOM FAMILY HOME IN A POPULAR LOCATION

Reading | 0118 4022 300 | reading@winkworth.co.uk

Winkworth

for every step...

winkworth.co.uk

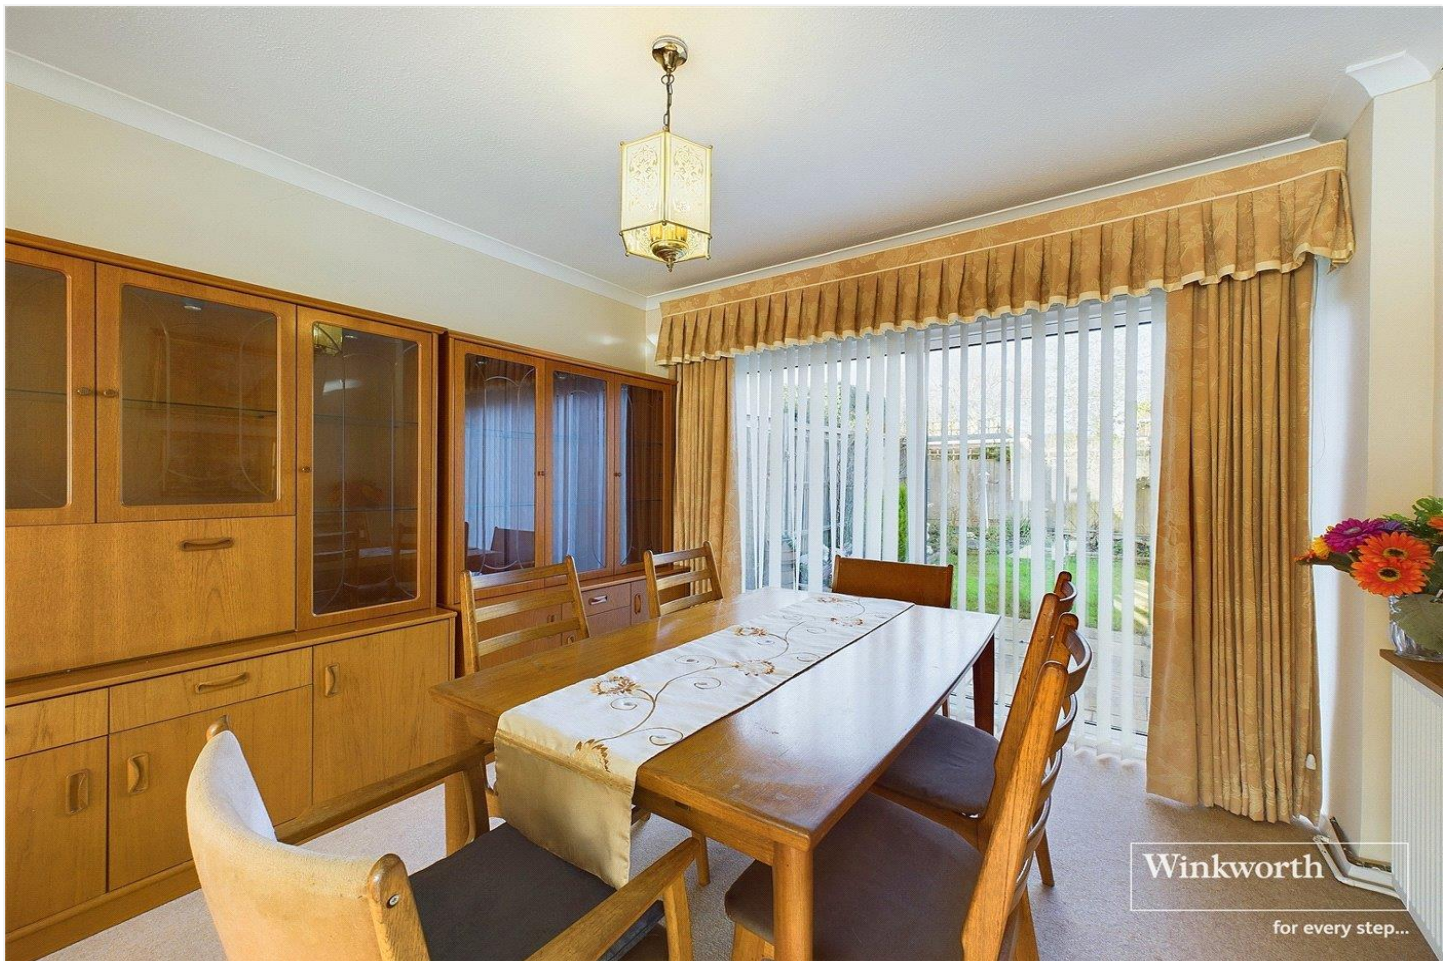


Winkworth
for every step...

DESCRIPTION:


A detached family home in a sought-after residential area. This fine property boasts three good sized bedrooms, ideal for a growing family or those seeking extra space. Driveway parking is available along with a garage. The dual aspect living room/dining room provides well defined living space which makes the most of natural light offering a bright and airy living space. The kitchen/breakfast room provides a perfect setting for family meals. Situated in an established location, yet close to local amenities and transport links, this property offers the best of both worlds.

AT A GLANCE

- Detached family home
- Three bedrooms
- Cloak room
- Living room/dining room
- Kitchen /breakfast room
- Garden
- Garage and driveway parking

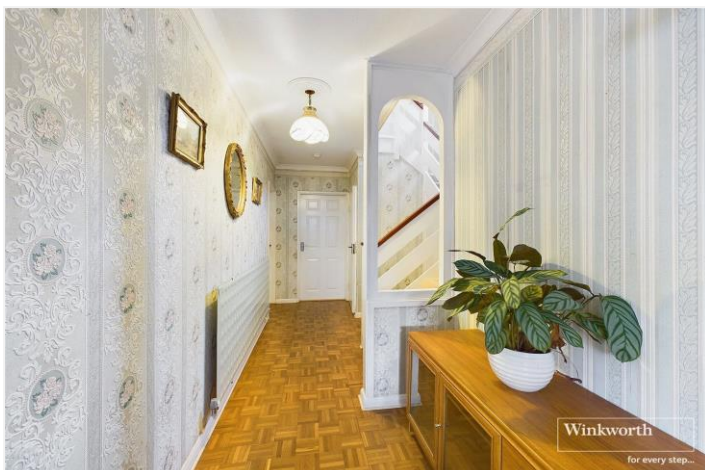



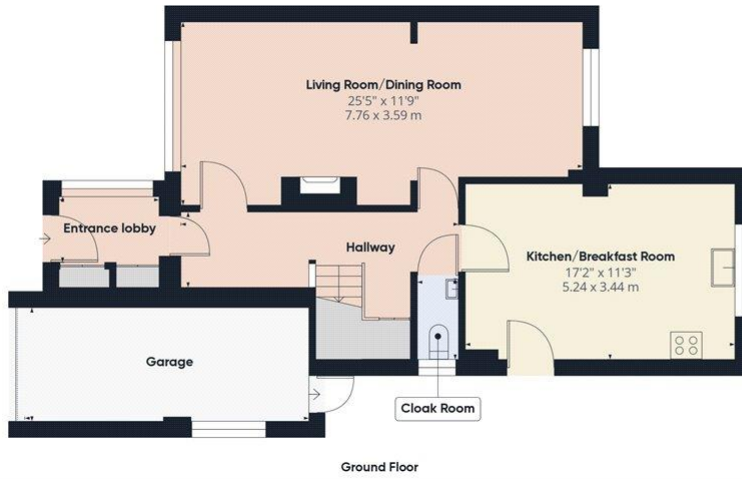

Approximate total area⁽¹⁾
 1289.28 ft²
 119.78 m²




(1) Excluding balconies and terraces

While every attempt has been made to ensure accuracy, all measurements are approximate, not to scale. This floor plan is for illustrative purposes only.

GIRAFFE360

This floorplan is for illustration purposes only and is not to scale. The position and size of doors, windows, appliances and other features are approximate.

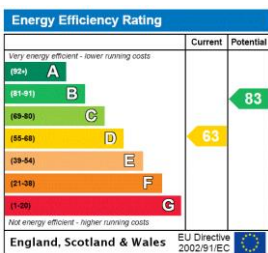

Tenure: Freehold

Term: N/A

Service Charge: N/A

Ground Rent: N/A

Council Tax Band: E

Where no figures are shown, we have been unable to ascertain the information. All figures that are shown were correct at the time of printing.



Reading | 0118 4022 300 | reading@winkworth.co.uk

for every step...

winkworth.co.uk

Winkworth wishes to inform prospective buyers and tenants that these particulars are a guide and act as information only. All our details are given in good faith and believed to be correct at the time of printing but they don't form part of an offer or contract. No Winkworth employee has authority to make or give any representation or warranty in relation to this property. All fixtures and fittings, whether fitted or not are deemed removable by the vendor unless stated otherwise and room sizes are measured between internal wall surfaces, including furnishings.