



RIVERSIDE VIEW, READING, BERKSHIRE, RG1 6FF
£1,995 PER MONTH FURNISHED

**MODERN TWO BEDROOM APARTMENT CLOSE
TO READING TOWN CENTRE WITH LARGE
PRIVATE TERRACE.**

Reading | 0118 4022 300 | reading@winkworth.co.uk

Winkworth

for every step...

winkworth.co.uk




DESCRIPTION:


Stunning two bedroom apartment located on the ground floor within the exclusive Riverside View development. This gated development is only a short walk away from Reading town centre. The property comprises spacious open plan living room/kitchen with integrated appliances, two double bedrooms both benefiting from en suite bathrooms. Additional features include large terrace which is accessed from the living room, gated undercroft allocated parking space, water softener, smart heating and plenty of storage space. Available 17th October 2025. Furnished

AT A GLANCE

- Two double bedroom apartment
- Close to Reading town centre
- Gated undercroft parking space
- Private terrace
- Water softener
- Council tax band D
- Available 17th October
- Furnished



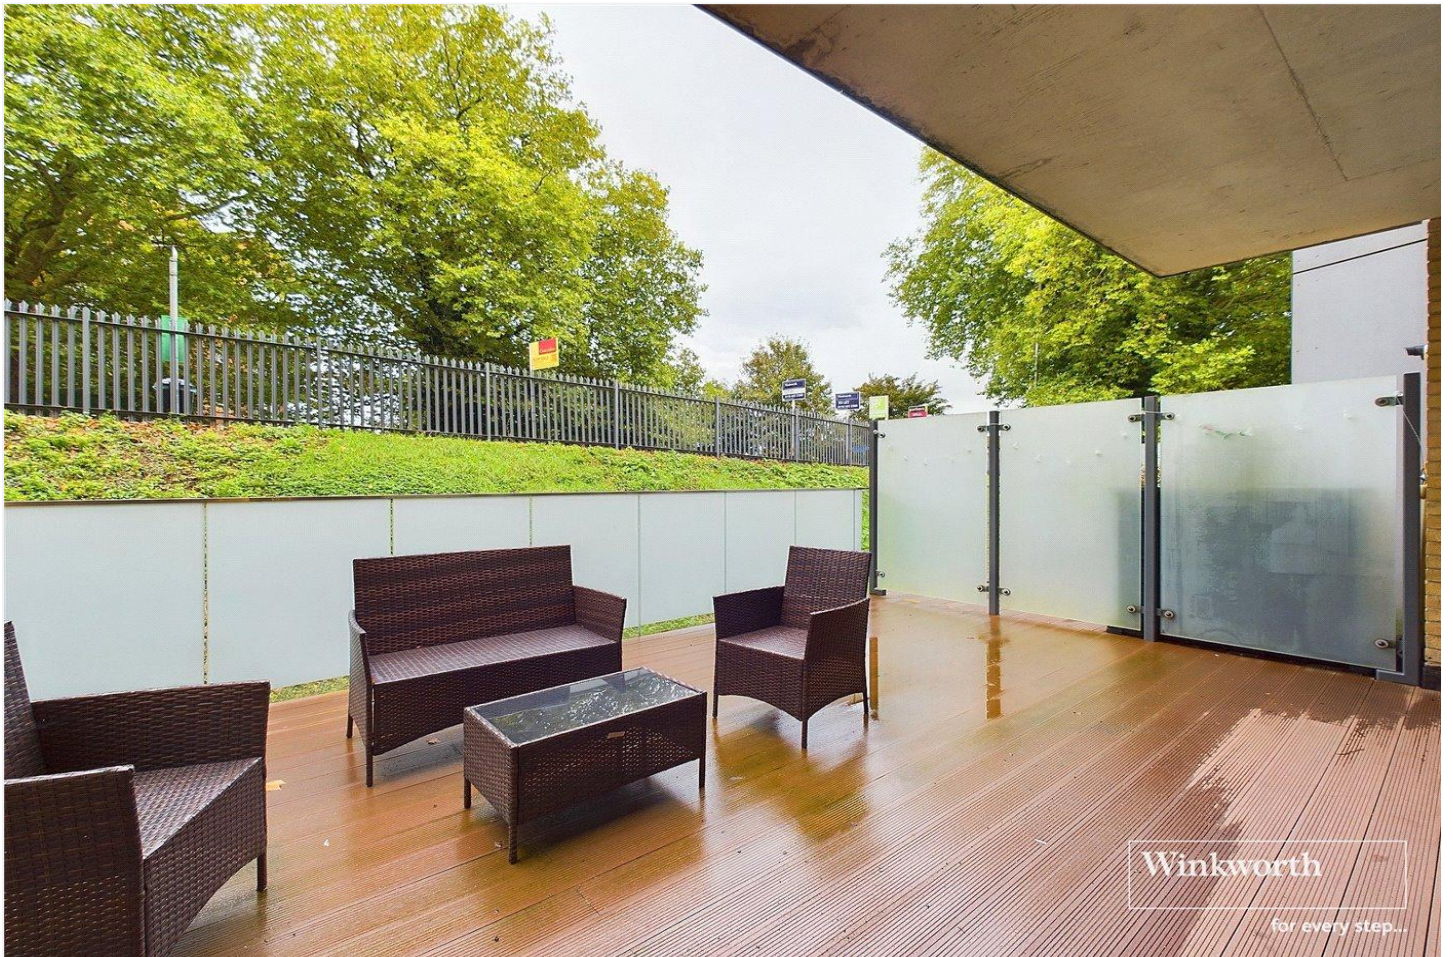

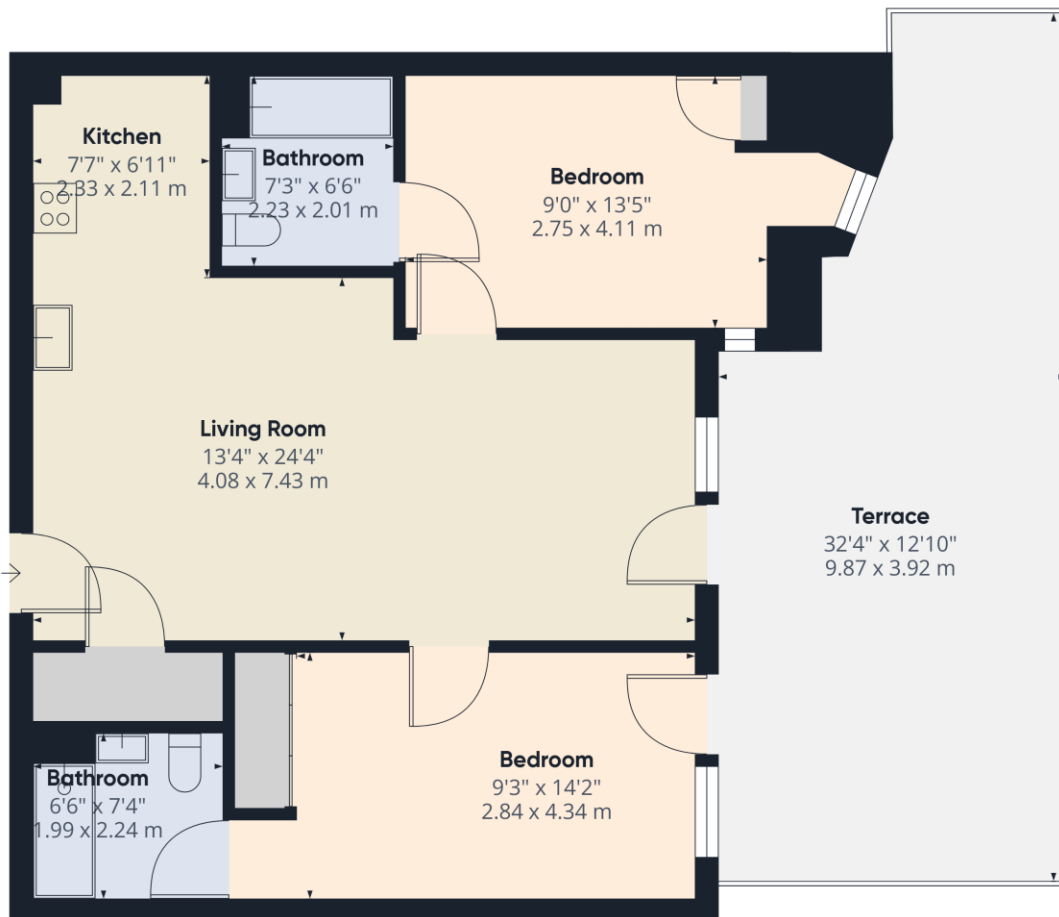

Approximate total area⁽¹⁾

760.04 ft²
70.61 m²

Balconies and terraces

352.84 ft²
32.78 m²


(1) Excluding balconies and terraces

While every attempt has been made to ensure accuracy, all measurements are approximate, not to scale. This floor plan is for illustrative purposes only.

Calculations are based on RICS IPMS 3C standard.

GIRAFFE 360

This floorplan is for illustration purposes only and is not to scale. The position and size of doors, windows, appliances and other features are approximate.

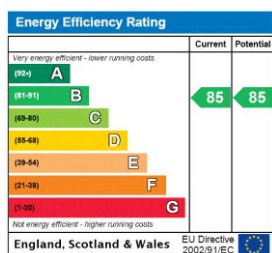

Deposit: £2,301.92

Holding Deposit: £460.38

Council Tax Band: D

Where no figures are shown, we have been unable to ascertain the information. All figures that are shown were correct at the time of printing.

Reading | 0118 4022 300 | reading@winkworth.co.uk

Winkworth

for every step...

winkworth.co.uk

Winkworth wishes to inform prospective buyers and tenants that these particulars are a guide and act as information only. All our details are given in good faith and believed to be correct at the time of printing but they don't form part of an offer or contract. No Winkworth employee has authority to make or give any representation or warranty in relation to this property. All fixtures and fittings, whether fitted or not are deemed removable by the vendor unless stated otherwise and room sizes are measured between internal wall surfaces, including furnishings.