



QUEENS WHARF, READING, BERKSHIRE, RG1 4QE
£1,995 PER MONTH UNFURNISHED


SIXTH FLOOR TWO BEDROOM PENTHOUSE APARTMENT IN THE HEART OF READING

Reading | 0118 4022 300 | reading@winkworth.co.uk

Winkworth

for every step...

winkworth.co.uk

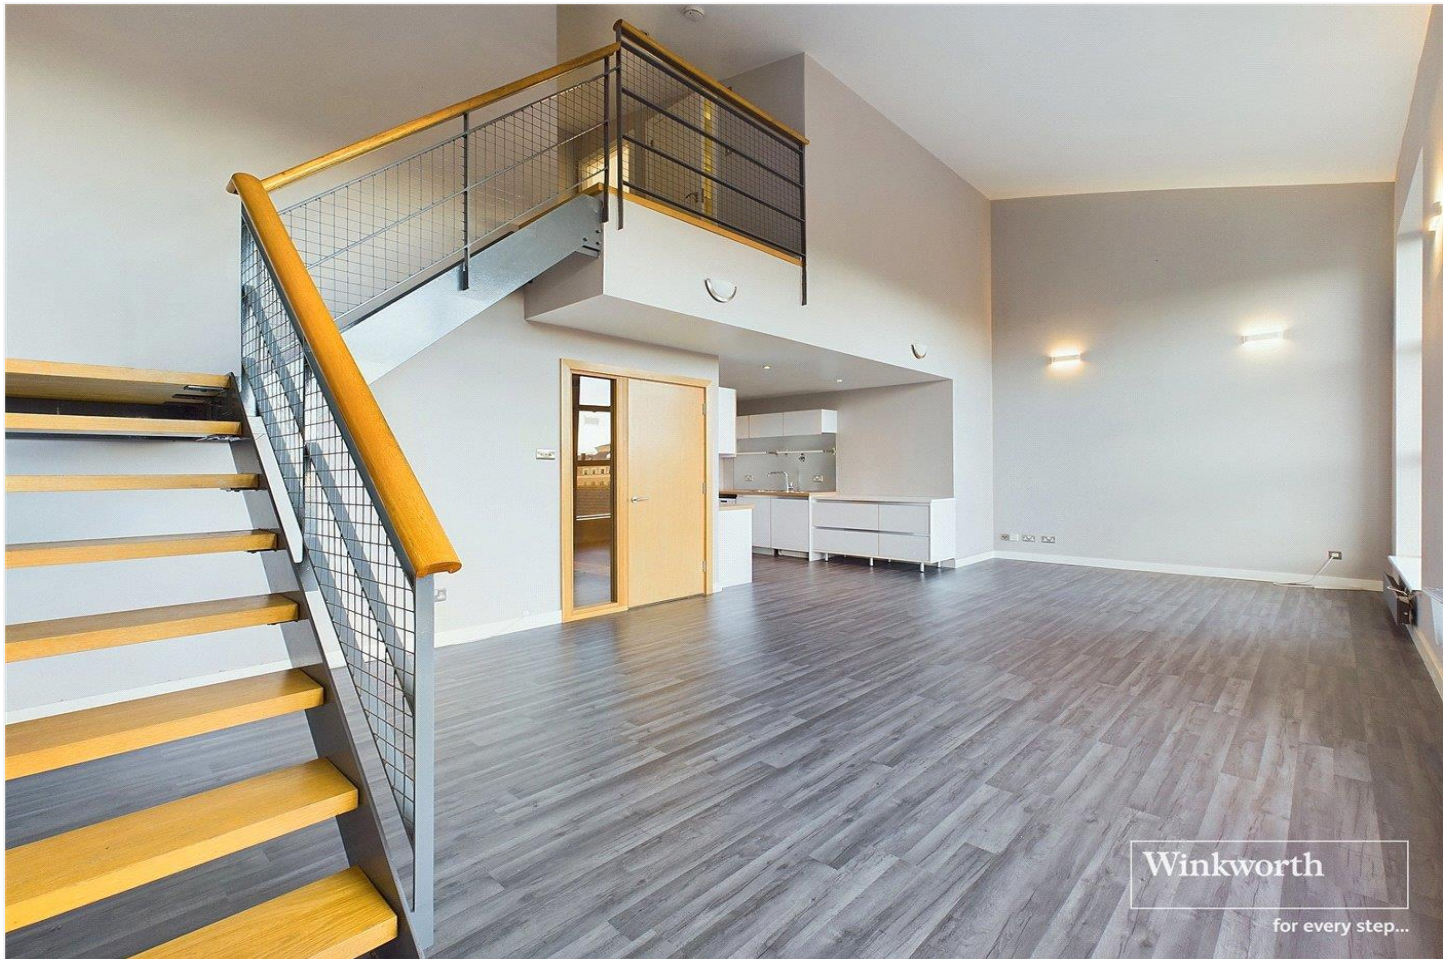

DESCRIPTION:

Sixth floor penthouse apartment in the heart of Reading overlooking the town centre. This modern duplex apartment comprises spacious open plan living room and modern kitchen/breakfast bar, large sun terrace, two double bedrooms with an ensuite to the master and separate bathroom. Allocated gated parking space included. Available now. Unfurnished.

AT A GLANCE

- Penthouse duplex apartment
- Two double bedrooms
- Large private terrace
- Allocated gated parking space
- Council Tax band F
- Available now
- Unfurnished







Ground Floor



Floor 1

Approximate total area⁽¹⁾

1086.72 ft²
100.96 m²

Reduced headroom

23.63 ft²
2.20 m²


(1) Excluding balconies and terraces

☐ Reduced headroom
(below 1.5m/4.92ft)

While every attempt has been made to ensure accuracy, all measurements are approximate, not to scale. This floor plan is for illustrative purposes only.

GIRAFFE360

This floorplan is for illustration purposes only and is not to scale. The position and size of doors, windows, appliances and other features are approximate.

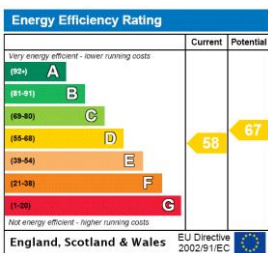

Reading | 0118 4022 300 | reading@winkworth.co.uk

Winkworth

for every step...

winkworth.co.uk

Winkworth wishes to inform prospective buyers and tenants that these particulars are a guide and act as information only. All our details are given in good faith and believed to be correct at the time of printing but they don't form part of an offer or contract. No Winkworth employee has authority to make or give any representation or warranty in relation to this property. All fixtures and fittings, whether fitted or not are deemed removable by the vendor unless stated otherwise and room sizes are measured between internal wall surfaces, including furnishings.