



Stonechat Close
Ferndown BH22 9QH
OFFERS IN EXCESS OF £375,000

Winkworth



**OFFERS IN EXCESS OF £375,000
FREEHOLD**

This modern and spacious three bedroom, two reception room semi-detached house is immaculate throughout and features a stunning, professionally landscaped rear garden complete with hot tub area and bar!

The property is perfect for those buying for the first time, downsizing or looking for an excellent buy to let. Further benefits include storage available via the remaining garage space and plenty of parking on the driveway.

Stunning Landscaped Rear Garden
Modernised Throughout
Two Reception Rooms
Bedroom With Custom Fitted Furniture
Garage Storage
Driveway
Three Bedroom Semi-Detached House
Fully Equipped Insulated Garden Bar


EPC TBC | Council Tax Band C

01202 434365
ferndown@winkworth.co.uk





Stonechat Close

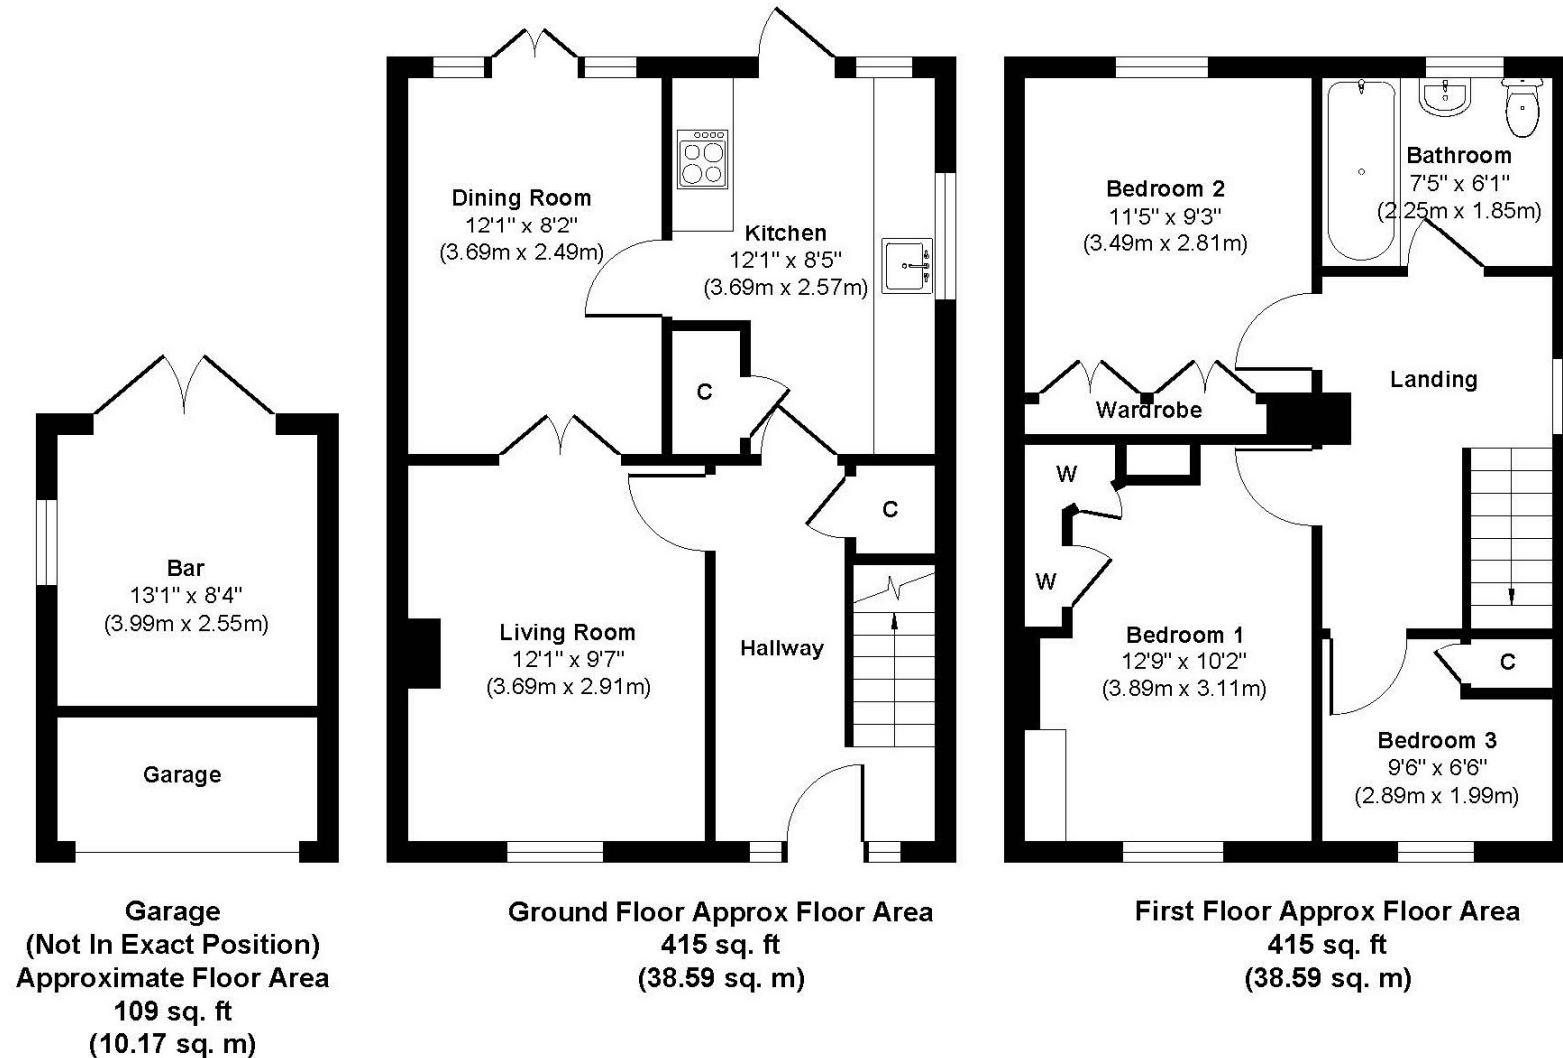

Approx. Gross Floor Area 939 sq. ft / 87.35 sq. m
 Illustration for identification purposes only, measurements approximate and not to scale.