



GROVE HALL COURT, ST JOHN'S WOOD, LONDON, NW8 £1,050,000 LEASEHOLD

A top-floor, three-bedroom apartment in this elegant 24/7 portered block. The property offers well-proportioned accommodation with a principal bedroom with en-suite shower room a further two bedrooms and guest bathroom. Grove Hall Court is situated on Hall Road and well located for the amenities of St John's Wood High Street. The closest underground station is St John's Wood (Jubilee line) which is 0.4 miles away.

Leasehold | Principal Bedroom With En Suite Shower Room | Two Further Bedrooms | Bathroom | Reception Room | Kitchen | Communal Gardens | Portage | Passenger Lift | Double Glazing

Winkworth


for every step...

winkworth.co.uk/st-johns-wood



GROVE HALL COURT, HALL ROAD, LONDON, NW8 9NY

Approx. Gross Internal Floor Area 1082 sq ft. / 101 sq.m

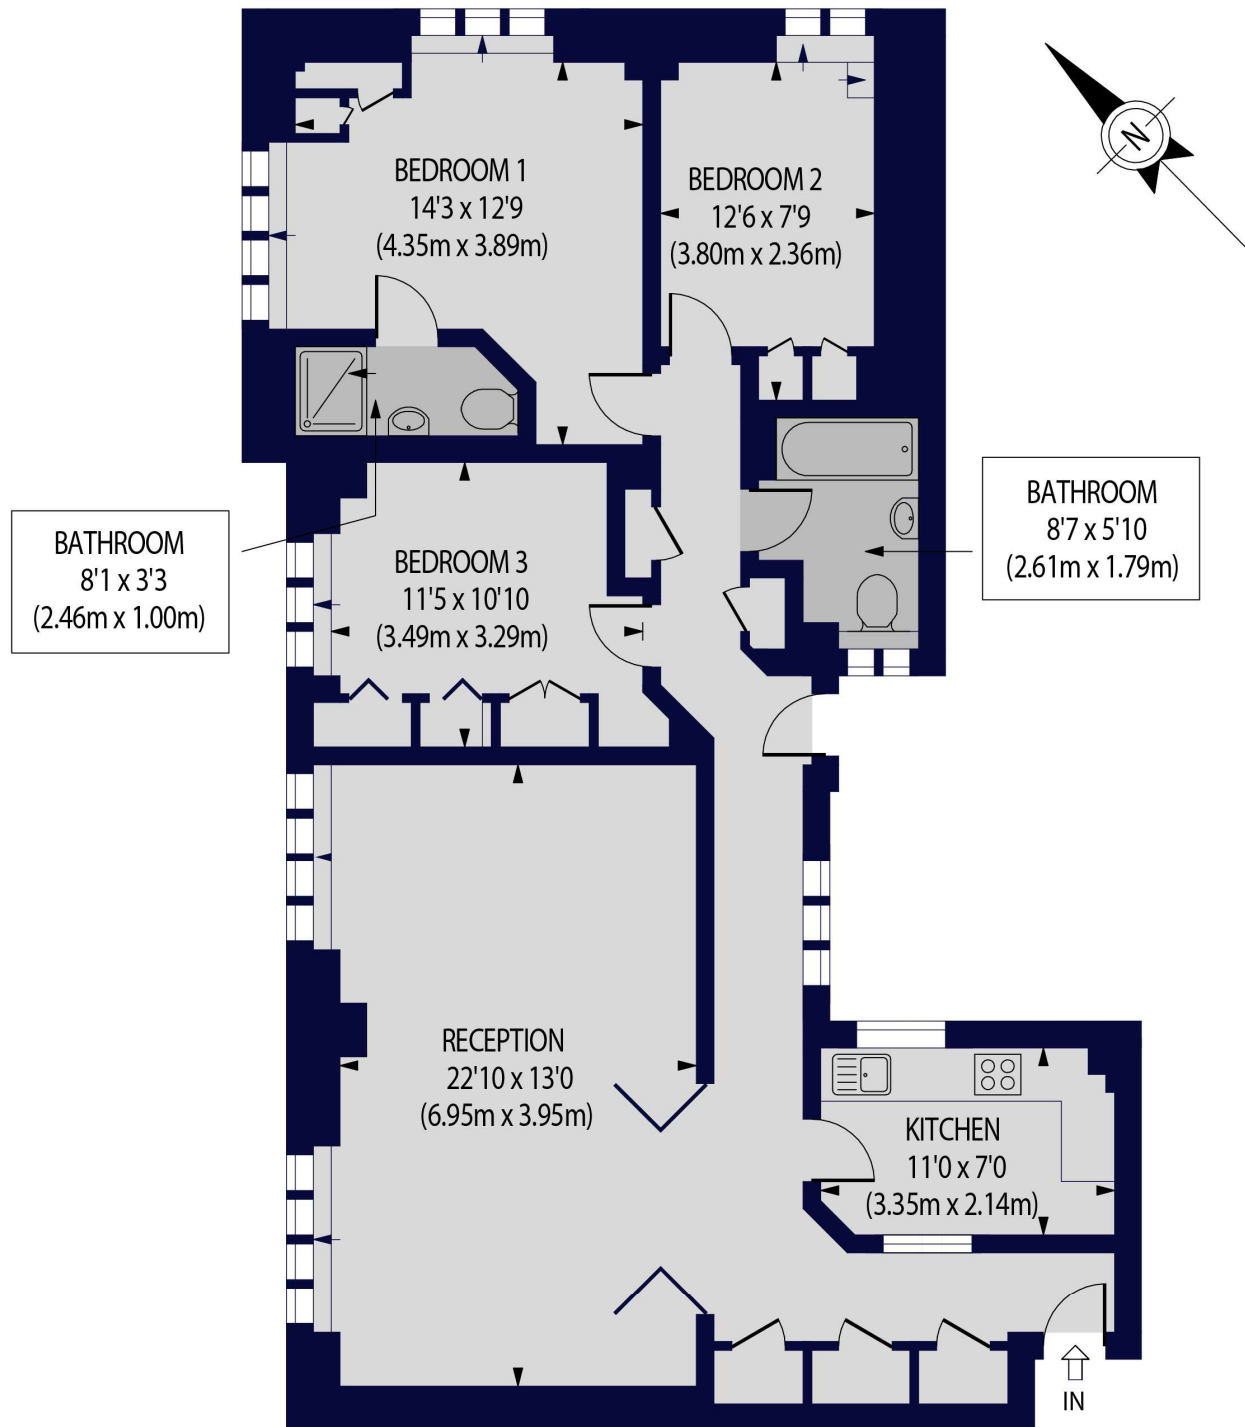


SEVENTH FLOOR

For Illustration Purposes Only - Not To Scale Floor Plan by www.nogaphotostudio.com Ref: No.43999

This floor plan should be used as a general outline for guidance only. Any intending purchaser or lessee should satisfy themselves by inspection, searches, enquiries and full survey as to the correctness of each statement. Any areas, measurements or distances quoted are approximate and should not be used to value a property or be the basis of any sale or let.

Winkworth

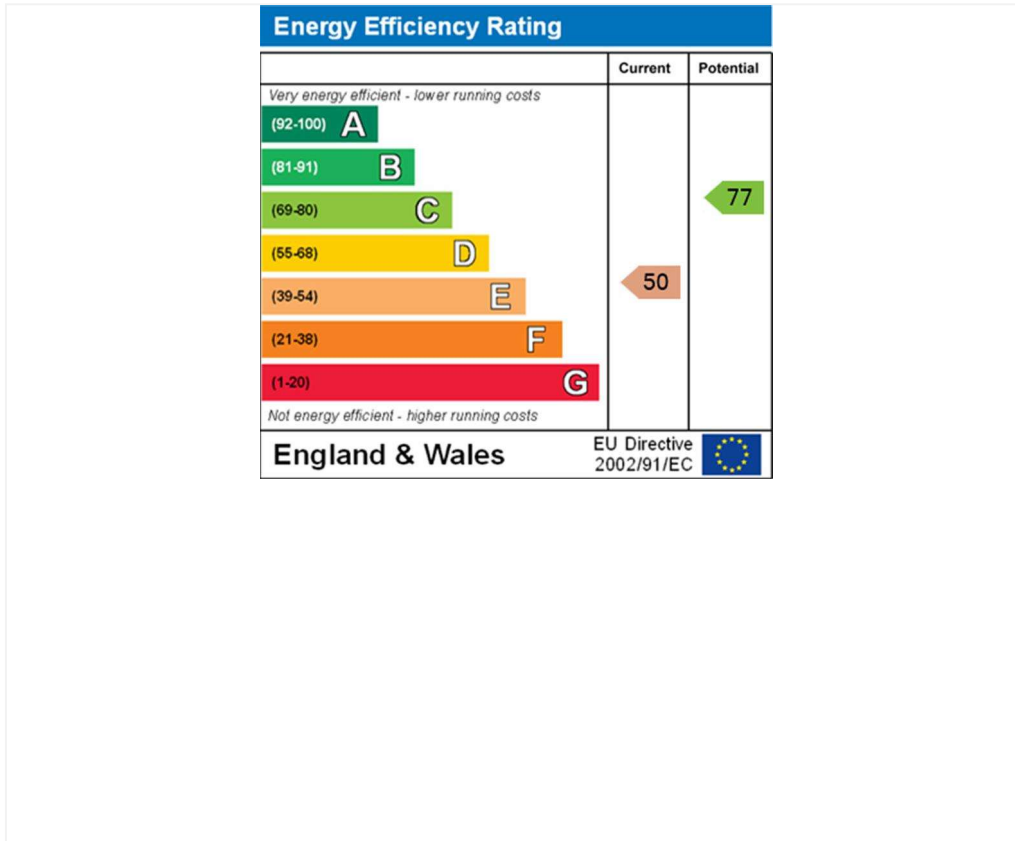

Tenure: Leasehold

Term: Expires - 05/01/2166

Service Charge: £11,395.98 per annum

Ground Rent: £0 Annually (subject to increase)

Council Tax Band: G

Where no figures are shown, we have been unable to ascertain the information. All figures that are shown were correct at the time of printing.

Where no figures are shown, we have been unable to ascertain the information. All figures that are shown were correct at the time of printing. These particulars are not an offer or contract, nor part of one. You should not rely on statements by Winkworth in the particulars or by word of mouth or in writing "information" as being factually accurate about the property, its condition or its value. Winkworth does not have any authority to make any representations about the property, and accordingly any information given is entirely without responsibility on the part of the agents, seller(s) or lessor(s). These particulars are prepared on the basis of the information supplied by our client and are a rough guide for information only. The photographs show only certain parts of the property. We are not able to check all of the information and therefore are unable to guarantee accuracy. All interested parties are therefore advised to undertake all necessary inspections and checks that they deem appropriate. Where displayed, the square footage is taken from the floor plans, which are created by an independent supplier. These measurements are approximate and included for illustrative purposes only. The measurements may vary. Winkworth does not make any representation as to the accuracy of these measurements and you should seek to verify them for yourself. Winkworth accept no liability for any loss you may suffer if you rely on these measurements. All fixtures and fittings, whether fitted or not are deemed removable by the vendor unless stated. Any reference to alterations to, or use of, any part of the property does not mean that any necessary planning, building regulations or other consent has been obtained. Amenities and appliances have not been tested

St John's Wood | 103-104 St. Johns Wood Terrace, London, NW8 6PL | 020 7586 7001 | stjohnswood@winkworth.co.uk

Winkworth
for every step...

winkworth.co.uk/st-johns-wood

Winkworth wishes to inform prospective buyers and tenants that these particulars are a guide and act as information only. All our details are given in good faith and believed to be correct at the time of printing but they don't form part of an offer or contract. No Winkworth employee has authority to make or give any representation or warranty in relation to this property. All fixtures and fittings, whether fitted or not are deemed removable by the vendor unless stated otherwise and room sizes are measured between internal wall surfaces, including furnishings.