



MALVERN GARDENS, HARROW, MIDDLESEX, HA3
£605,000 FREEHOLD

MUCH LOVED THREE BEDROOM TERRACED FAMILY HOME IN QUEENSBURY

Kingsbury | 020 8204 0000 | kingsbury@winkworth.co.uk

Winkworth

for every step...

winkworth.co.uk



Located on a pleasant residential street in Queensbury, this well-presented three-bedroom mid-terrace house boasts generous living space with two bright and airy reception rooms, a modern fitted kitchen, and a convenient ground floor W/C. Upstairs, you'll find three well-proportioned bedrooms, served by a family bathroom. The loft has been cleverly converted to maximise storage space. To the rear, an extensive garden provides a lovely outdoor space for relaxation or entertaining, complete with a useful outbuilding for additional storage. There is potential to extend (STPP). Ideally positioned close to a variety of supermarkets, schools, transport links and local amenities, this home combines comfort and convenience in equal measure.




Winkworth

for every step...



Winkworth

for every step...

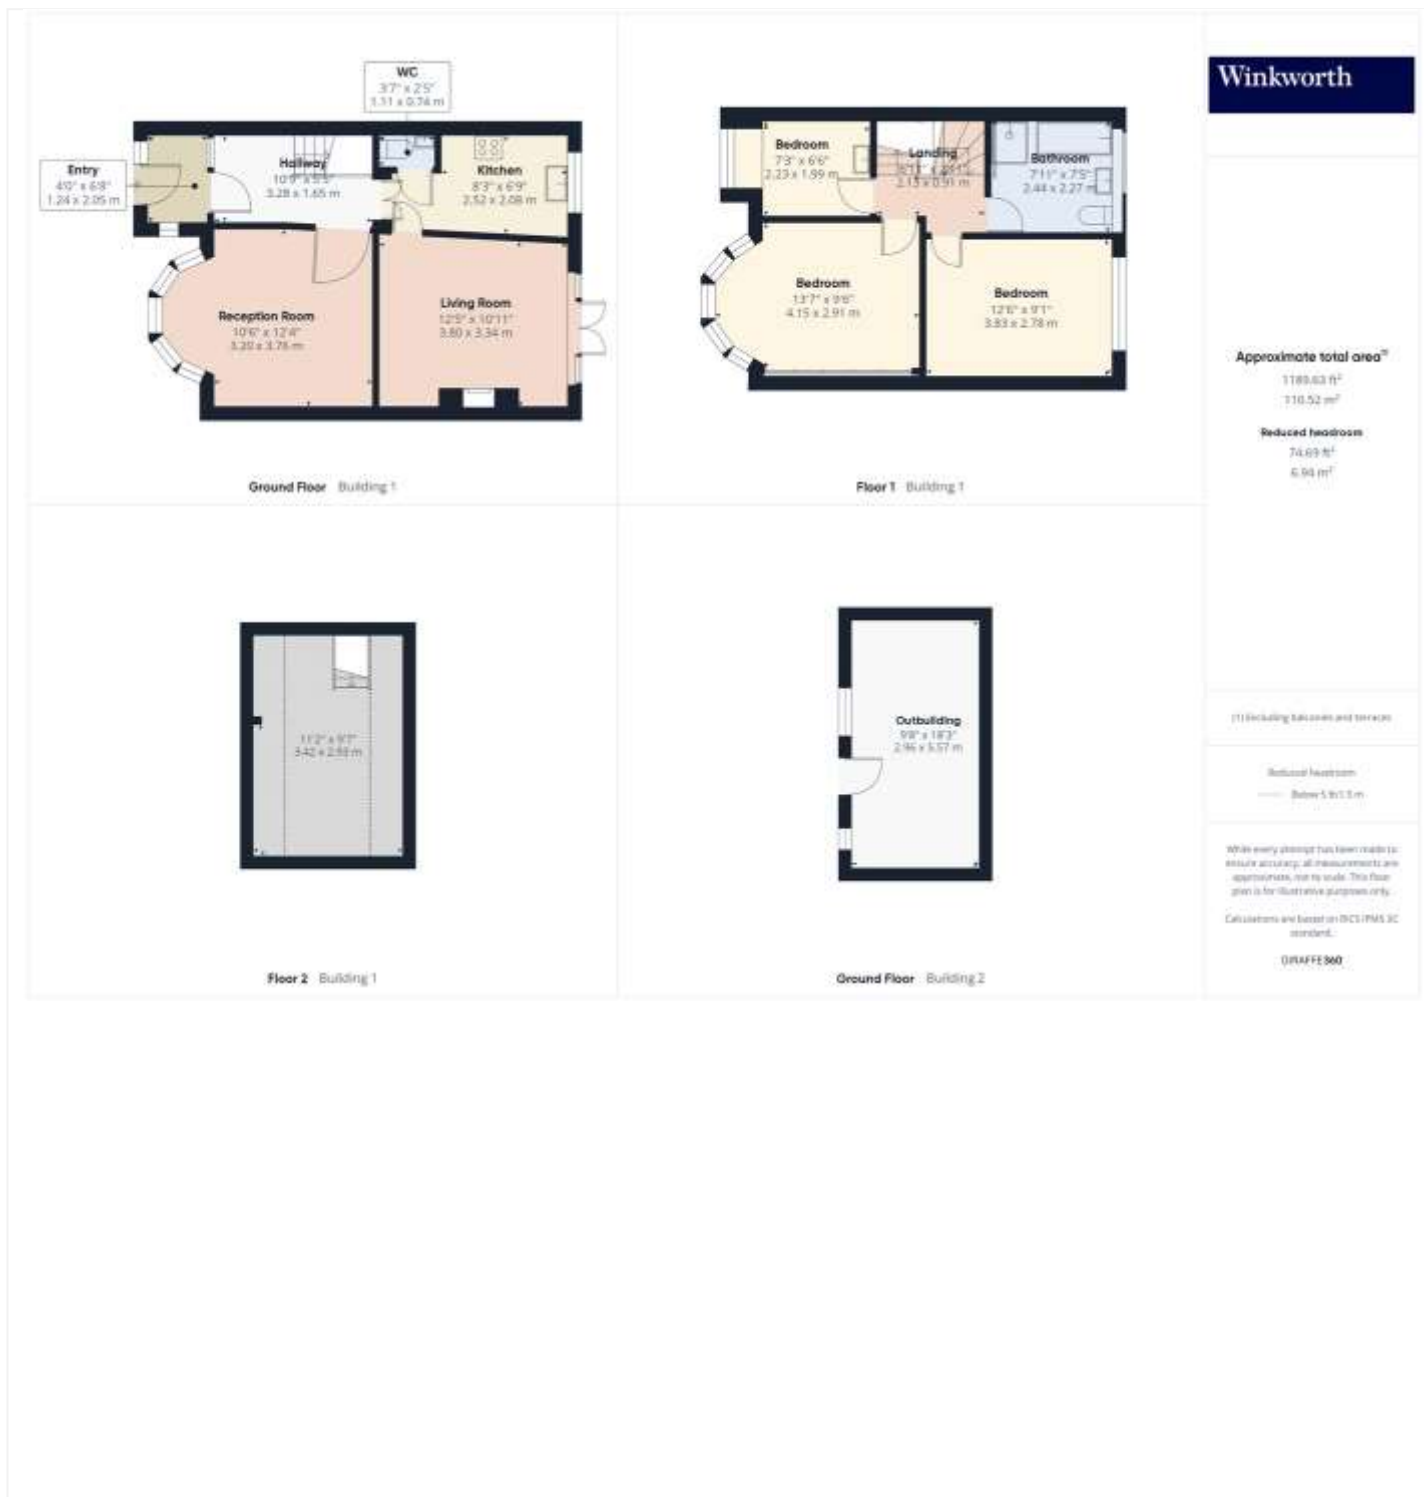

This floorplan is for illustration purposes only and is not to scale. The position and size of doors, windows, appliances and other features are approximate.



Tenure: Freehold

Council Tax Band: D - Harrow

Where no figures are shown, we have been unable to ascertain the information. All figures that are shown were correct at the time of printing.

Kingsbury | 020 8204 0000 | kingsbury@winkworth.co.uk

Winkworth

for every step...

winkworth.co.uk

Winkworth wishes to inform prospective buyers and tenants that these particulars are a guide and act as information only. All our details are given in good faith and believed to be correct at the time of printing but they don't form part of an offer or contract. No Winkworth employee has authority to make or give any representation or warranty in relation to this property. All fixtures and fittings, whether fitted or not are deemed removable by the vendor unless stated otherwise and room sizes are measured between internal wall surfaces, including furnishings.