



THE MARLOWES, LONDON, NW8 £2,300 PER WEEK UNFURNISHED

A well presented townhouse discreetly positioned within this popular secure development and featuring 2 off street car parking spaces and a delightful level south facing rear garden which is accessed from a double reception room. The entire first floor is occupied by a principle suite incorporating a lavish bathroom and substantial dressing room.

Principal Bedroom with En Suite Bathroom and Dressing Room | Three Further Bedrooms | Family Bathroom | Guest WC | Double Reception Room | Kitchen | Off Street Parking for 2 Cars | Rear Garden

Winkworth

for every step...

winkworth.co.uk/st-johns-wood



The Marlowes, NW8



Gross internal area (approx.)

190 Sq m (2050 Sq ft) Includes Under 1.5m


For identification only, Not to Scale




Floor Plan by **capital group** 020 8671 7722

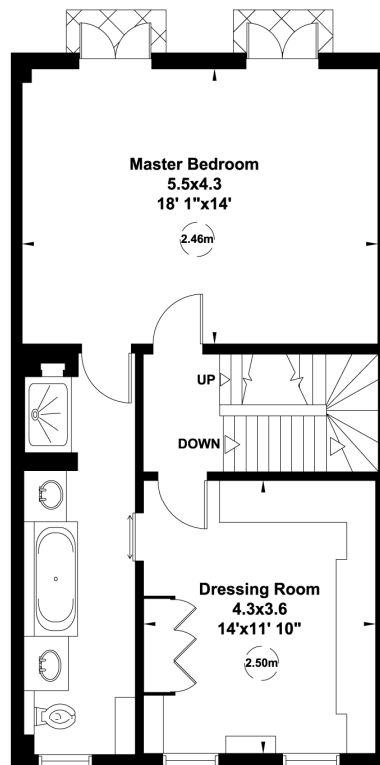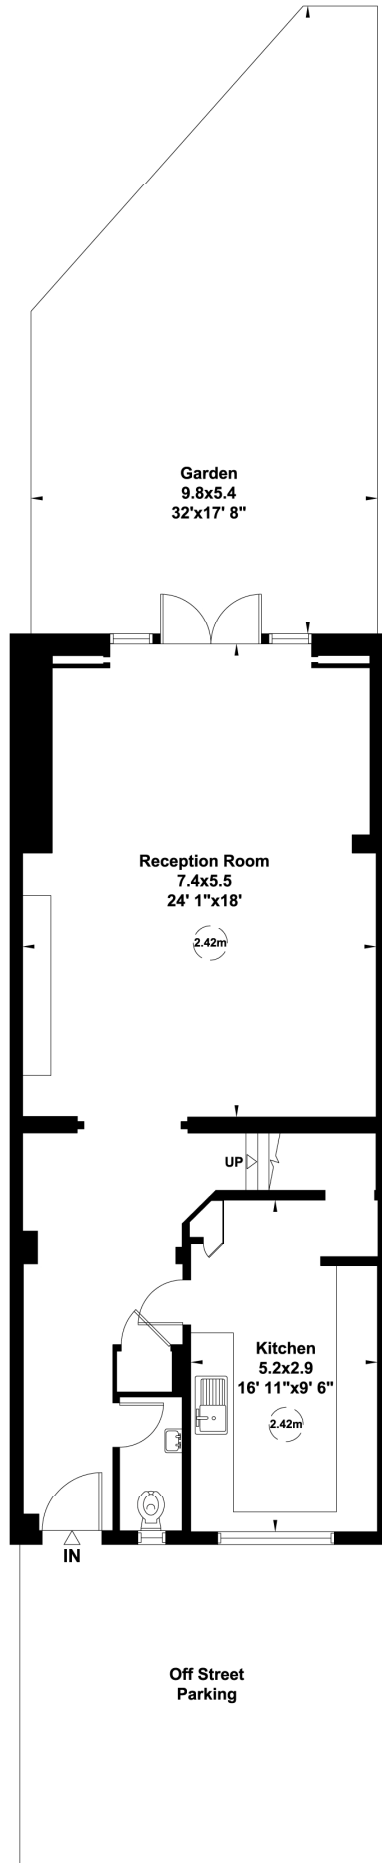

First Floor

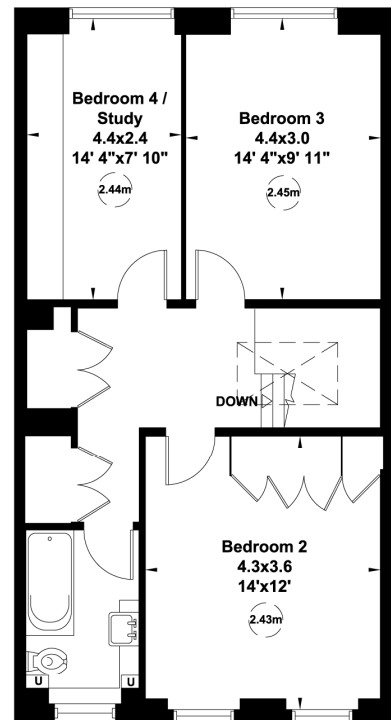

Second Floor

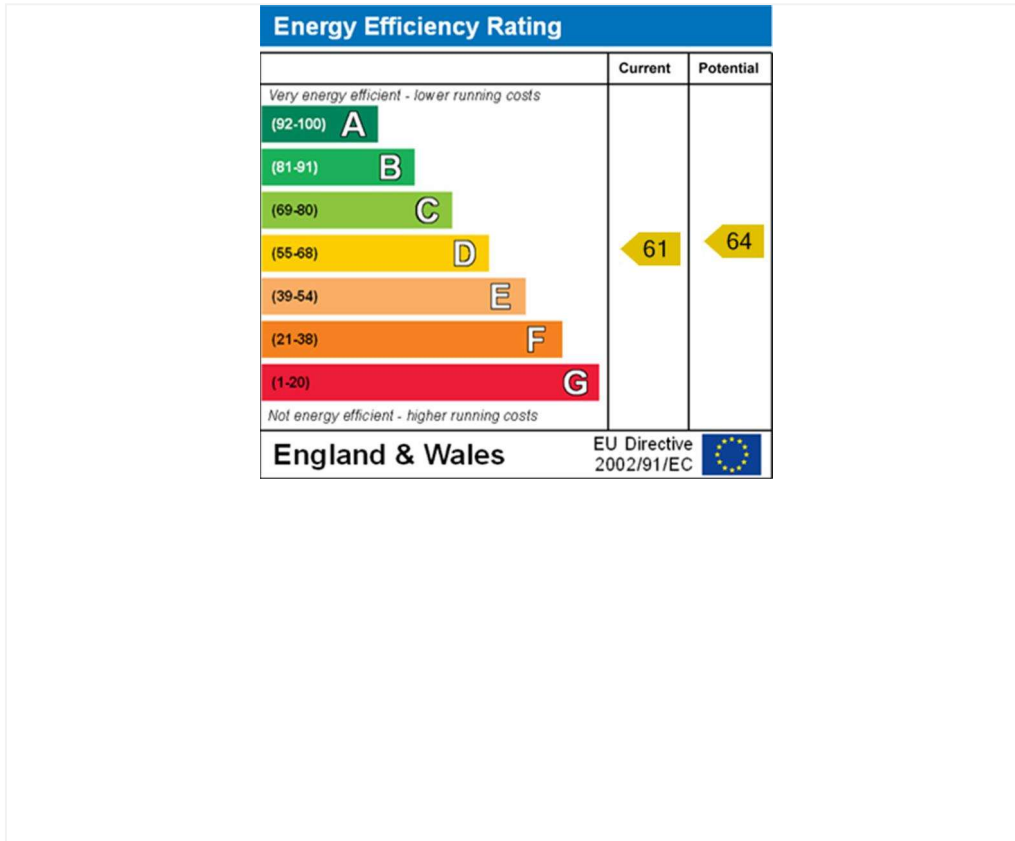

Tenancy Deposit: £13,800.00

Holding Deposit: 1 weeks rent where the rent is up to £100,000 per annum, 2 weeks rent where the rent is over £100,000 per annum

Council Tax Band: H

Where no figures are shown, we have been unable to ascertain the information. All figures that are shown were correct at the time of printing.

Where no figures are shown, we have been unable to ascertain the information. All figures that are shown were correct at the time of printing.

These particulars are not an offer or contract, nor part of one. You should not rely on statements by Winkworth in the particulars or by word of mouth or in writing "information" as being factually accurate about the property, its condition or its value. Winkworth does not have any authority to make any representations about the property, and accordingly any information given is entirely without responsibility on the part of the agents, seller(s) or lessor(s). These particulars are prepared on the basis of the information supplied by our client and are a rough guide for information only. The photographs show only certain parts of the property. We are not able to check all of the information and therefore are unable to guarantee accuracy. All interested parties are therefore advised to undertake all necessary inspections and checks that they deem appropriate. Where displayed, the square footage is taken from the floor plans, which are created by an independent supplier. These measurements are approximate and included for illustrative purposes only. The measurements may vary. Winkworth does not make any representation as to the accuracy of these measurements and you should seek to verify them for yourself. Winkworth accept no liability for any loss you may suffer if you rely on these measurements. All fixtures and fittings, whether fitted or not are deemed removable by the vendor unless stated. Any reference to alterations to, or use of, any part of the property does not mean that any necessary planning, building regulations or other consent has been obtained. Amenities and appliances have not been tested

St John's Wood | 103-104 St. Johns Wood Terrace, London, NW8 6PL | 020 7586 7001 | stjohnswood@winkworth.co.uk

Winkworth

for every step...

winkworth.co.uk/st-johns-wood

Winkworth wishes to inform prospective buyers and tenants that these particulars are a guide and act as information only. All our details are given in good faith and believed to be correct at the time of printing but they don't form part of an offer or contract. No Winkworth employee has authority to make or give any representation or warranty in relation to this property. All fixtures and fittings, whether fitted or not are deemed removable by the vendor unless stated otherwise and room sizes are measured between internal wall surfaces, including furnishings.