



## 3rd Floor Rear Office

188 Brompton Road, Knightsbridge, London, SW3 1HQ

**To let – super prime  
Knightsbridge dual aspect  
office.**

**166 sq ft**  
(15.42 sq m)

- Unrivalled natural light with floor-to-ceiling windows
- Superbly fitted office space in highly sought-after area
- New Lease Available
- Prime Central London location

# 3rd Floor Rear Office, 188 Brompton Road, Knightsbridge, London, SW3 1HQ

## Summary

<b>Available Size</b>	166 sq ft
<b>Business Rates</b>	Upon Enquiry
<b>EPC Rating</b>	E (106)

## Description

This impressive third floor office sits proudly on the Brompton Road in the heart of Knightsbridge, enjoying excellent views due to the building's elevations and modern glazed façade. The office space is highly functional and fitted with mod-cons such as Air-Conditioning, LED spotlighting, and copious internet & power outlets. In addition, the office, as well as being serviced by a lift has the use of a private washroom and a shared kitchen.

The space is presented in good order and could help provide a new undiscovered base for those seeking a more engaging working environment for a small-sized team away from the home.

## Location

The property is 0.3 miles from Knightsbridge Underground Station providing exceptional access to Central London and The City via the Piccadilly Line. The property stands between Knightsbridge's fashionable shopping district with its world-famous restaurants and retailers such as Harrods, Harvey Nichols and Nusr-Et to name a few. To the north, a short walk past the Museums is Hyde Park just less than 10-minutes away.

## Terms

RENT: Price On Application.

TENURE: Leasehold.

RATEABLE VALUE: Upon Enquiry.

EPC: E.

RETAIL PREMISES: (USE CLASS A1 / A2): c.166 sq ft / 15.4 sq m.

LOCAL AUTHORITY: The Royal Borough of Kensington & Chelsea.



VAT: TBC.

POSSESSION: Full vacant possession immediately on possession of legal formalities.

LEASE TERMS: A new FRI lease granted outside the Landlord & Tenant Act 1954 for a minimum term of 3 years containing a mutual break clause at the end of the tenancy.

LEGAL COSTS: Each party is to pay their own legal costs.

VIEWINGS: Strictly by appointment with Sole Agents Winkworth Commercial.

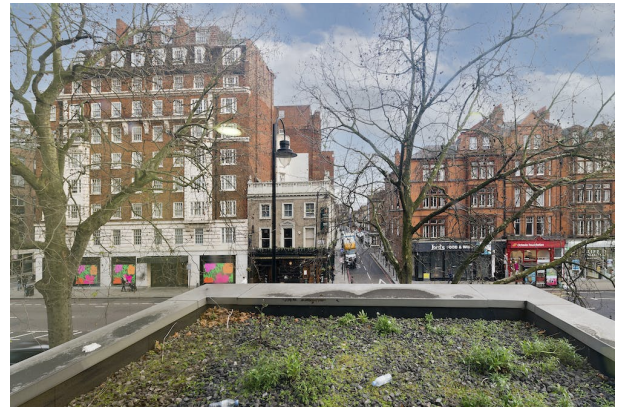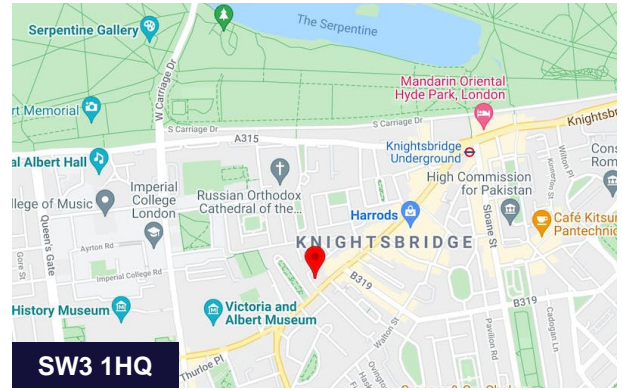

## Viewing & Further Information



**Chris Ryan**

020 7355 0285 | 07385 413368

[cryan@winkworth.co.uk](mailto:cryan@winkworth.co.uk)



**Adam Stackhouse**


020 7355 0285 | 07889 510036

[astackhouse@winkworth.co.uk](mailto:astackhouse@winkworth.co.uk)

The above information contained within this email is sent subject to contract. These particulars are for general information only and do not constitute any part of an offer or contract. All statements contained therein are made without responsibility on the part of the vendors or lessors and are not to be relied upon as statement or representation of fact. Intending purchasers or lessees must satisfy themselves, by inspection, or otherwise, as to the correctness of each of the statements of dimensions contained in these particulars. Generated on 21/11/2022

# Brompton Road, SW3

Approx. Gross Internal Area  
2nd Floor Front = 41.5 sq m / 447 sq ft  
2nd Floor Rear = 15.5 sq m / 167 sq ft  
3rd Floor Rear = 15.4 sq m / 166 sq ft  
Total = 72.4 sq m / 780 sq ft

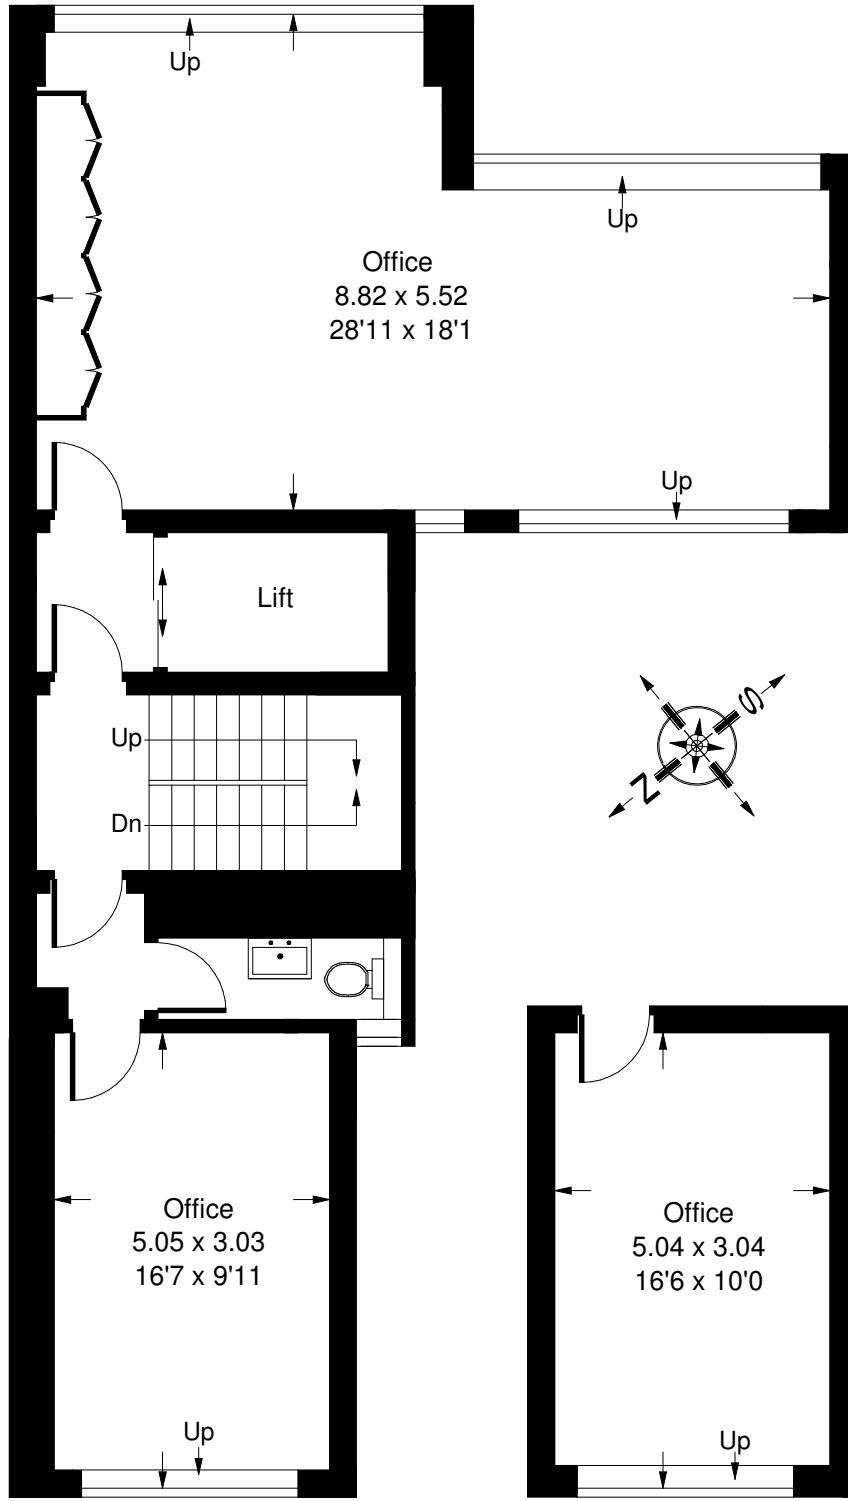

**Second Floor**

**Third Floor**

Whilst every attempt has been made to ensure the accuracy of the floor plan, measurements are approximate and not to scale. No guarantee is given on the total square footage of the property quoted on the plan. Figures given are for guidance. Plan is for illustration purposes only, not to be used for valuations.