



QUEENS WHARF, READING, BERKSHIRE, RG1 4QE
£1,950 PER MONTH FURNISHED

MODERN THIRD FLOOR TWO BEDROOM APARTMENT LOCATED IN THE HEART OF READING TOWN CENTRE

Reading | 0118 4022 300 | reading@winkworth.co.uk

Winkworth

for every step...

winkworth.co.uk



DESCRIPTION:

Modern two double bedroom apartment located on the third floor of the sought after Queens Wharf development which is on the banks of the River Kennet with a concierge service and secure gated off road parking. The property is situated on the river side of the building with a balcony overlooking the river. Accommodation comprises open plan living room/kitchen, two double bedrooms, three piece bathroom and the main bedroom benefits from an en suite shower room. The property further benefits from secure gated parking space and lift access. Available 6th July 2024. Furnished.


*We are aware that there are planned cladding works to be carried out at Queens Wharf in the near future.

AT A GLANCE

- Two bedroom apartment
- Third floor
- Balcony
- Two bathrooms
- Council tax band D
- Allocated parking space
- Available 6th July
- Furnished





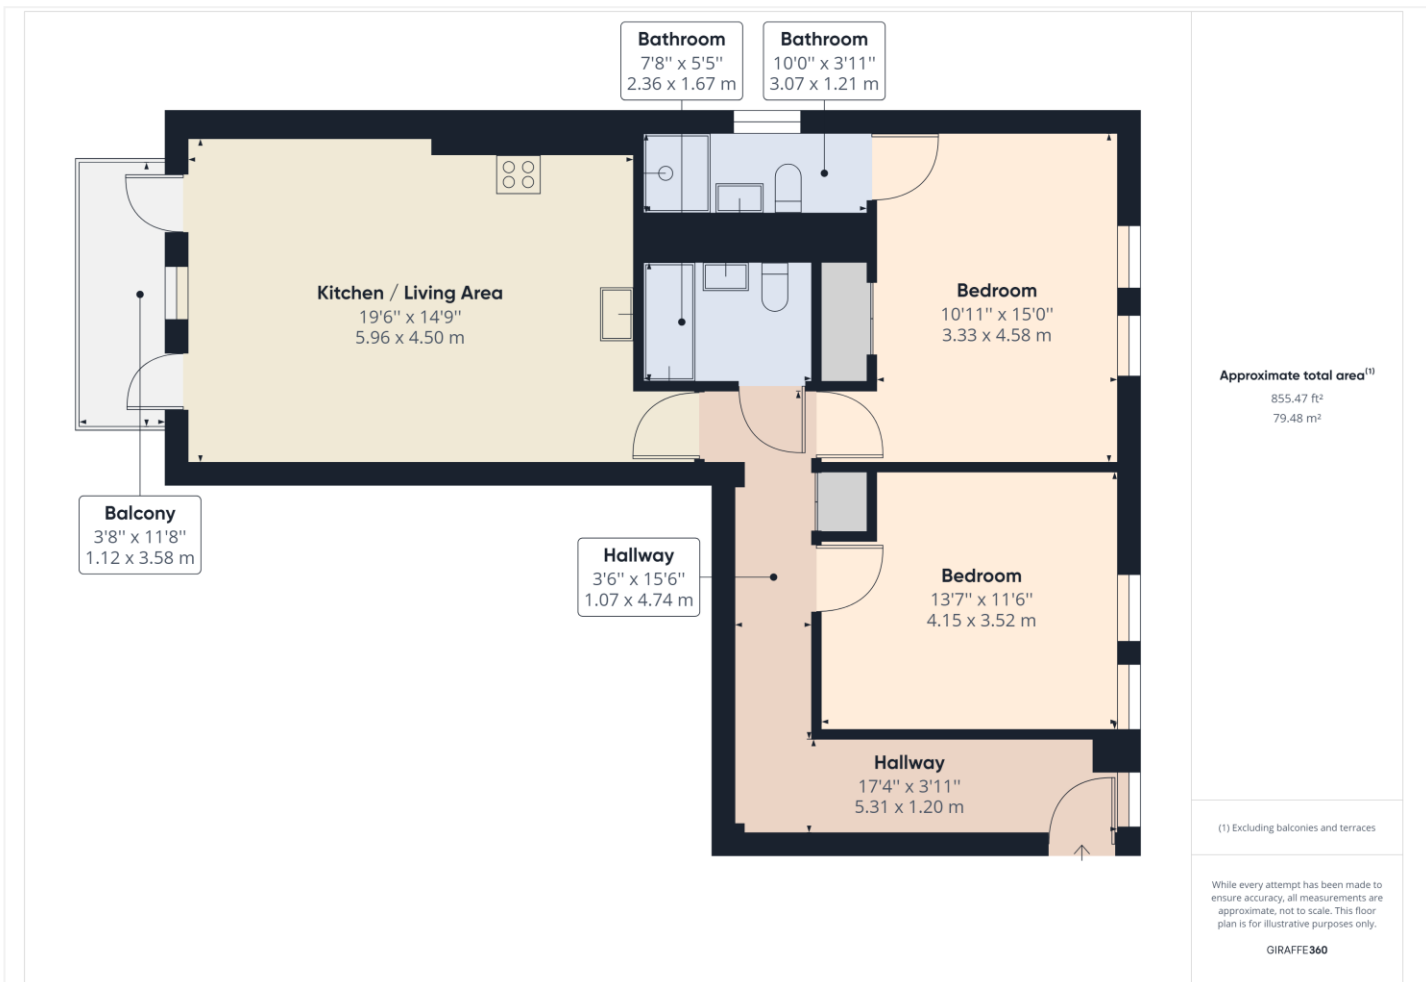


This floorplan is for illustration purposes only and is not to scale. The position and size of doors, windows, appliances and other features are approximate.

Deposit: £2,250.00

Council Tax Band:D

Where no figures are shown, we have been unable to ascertain the information. All figures that are shown were correct at the time of printing.

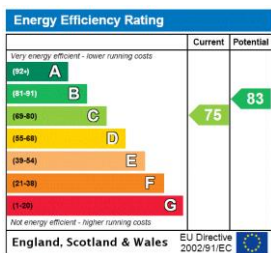

Reading | 0118 4022 300 | reading@winkworth.co.uk



for every step...

winkworth.co.uk

Winkworth wishes to inform prospective buyers and tenants that these particulars are a guide and act as information only. All our details are given in good faith and believed to be correct at the time of printing but they don't form part of an offer or contract. No Winkworth employee has authority to make or give any representation or warranty in relation to this property. All fixtures and fittings, whether fitted or not are deemed removable by the vendor unless stated otherwise and room sizes are measured between internal wall surfaces, including furnishings.