



ST FRANCIS ROAD, EAST DULWICH, SE22
£925,000 FREEHOLD

A LOVELY THREE DOUBLE BEDROOM HOUSE
SITUATED MOMENTS FROM EAST DULWICH
STATION.

Dulwich | 020 8299 2722 | dulwich@winkworth.co.uk

Winkworth

winkworth.co.uk

See things differently




DESCRIPTION:

A fantastic three double bedroom house situated seconds from East Dulwich station. The property comprises three good sized double bedrooms all with the original pine, wooden floorboards and generously sized windows that allow the light to flood in. A landing and staircase with original, wooden banister and pine steps that lead down to the spacious hallway still with its original, decorative corning. A double reception with tall ceiling, original picture rails, Victorian fireplace and towering bay window. A modern kitchen with Victorian style, terracotta floor tiles and door leading out to a large private garden to the rear. A recently renovated and spacious bathroom that has a walk-in shower and bath, decorated predominantly using classic Metro white tiles, inspired by the look of the London Underground. Nestled between Peckham and Dulwich Village, East Dulwich has one of the most interesting and varied high streets in south London. A real village feel with its independent cinema, shops, restaurants and cafes, high performing schools and many beautiful parks and gardens. East Dulwich (zone 2) to London Bridge is direct. Denmark Hill to Victoria is direct and takes 10 minutes.


AT A GLANCE

- Three Double Bedrooms
- Terraced House
- Double Reception
- Modern Kitchen
- Large Bathroom
- Freehold
- Chain Free



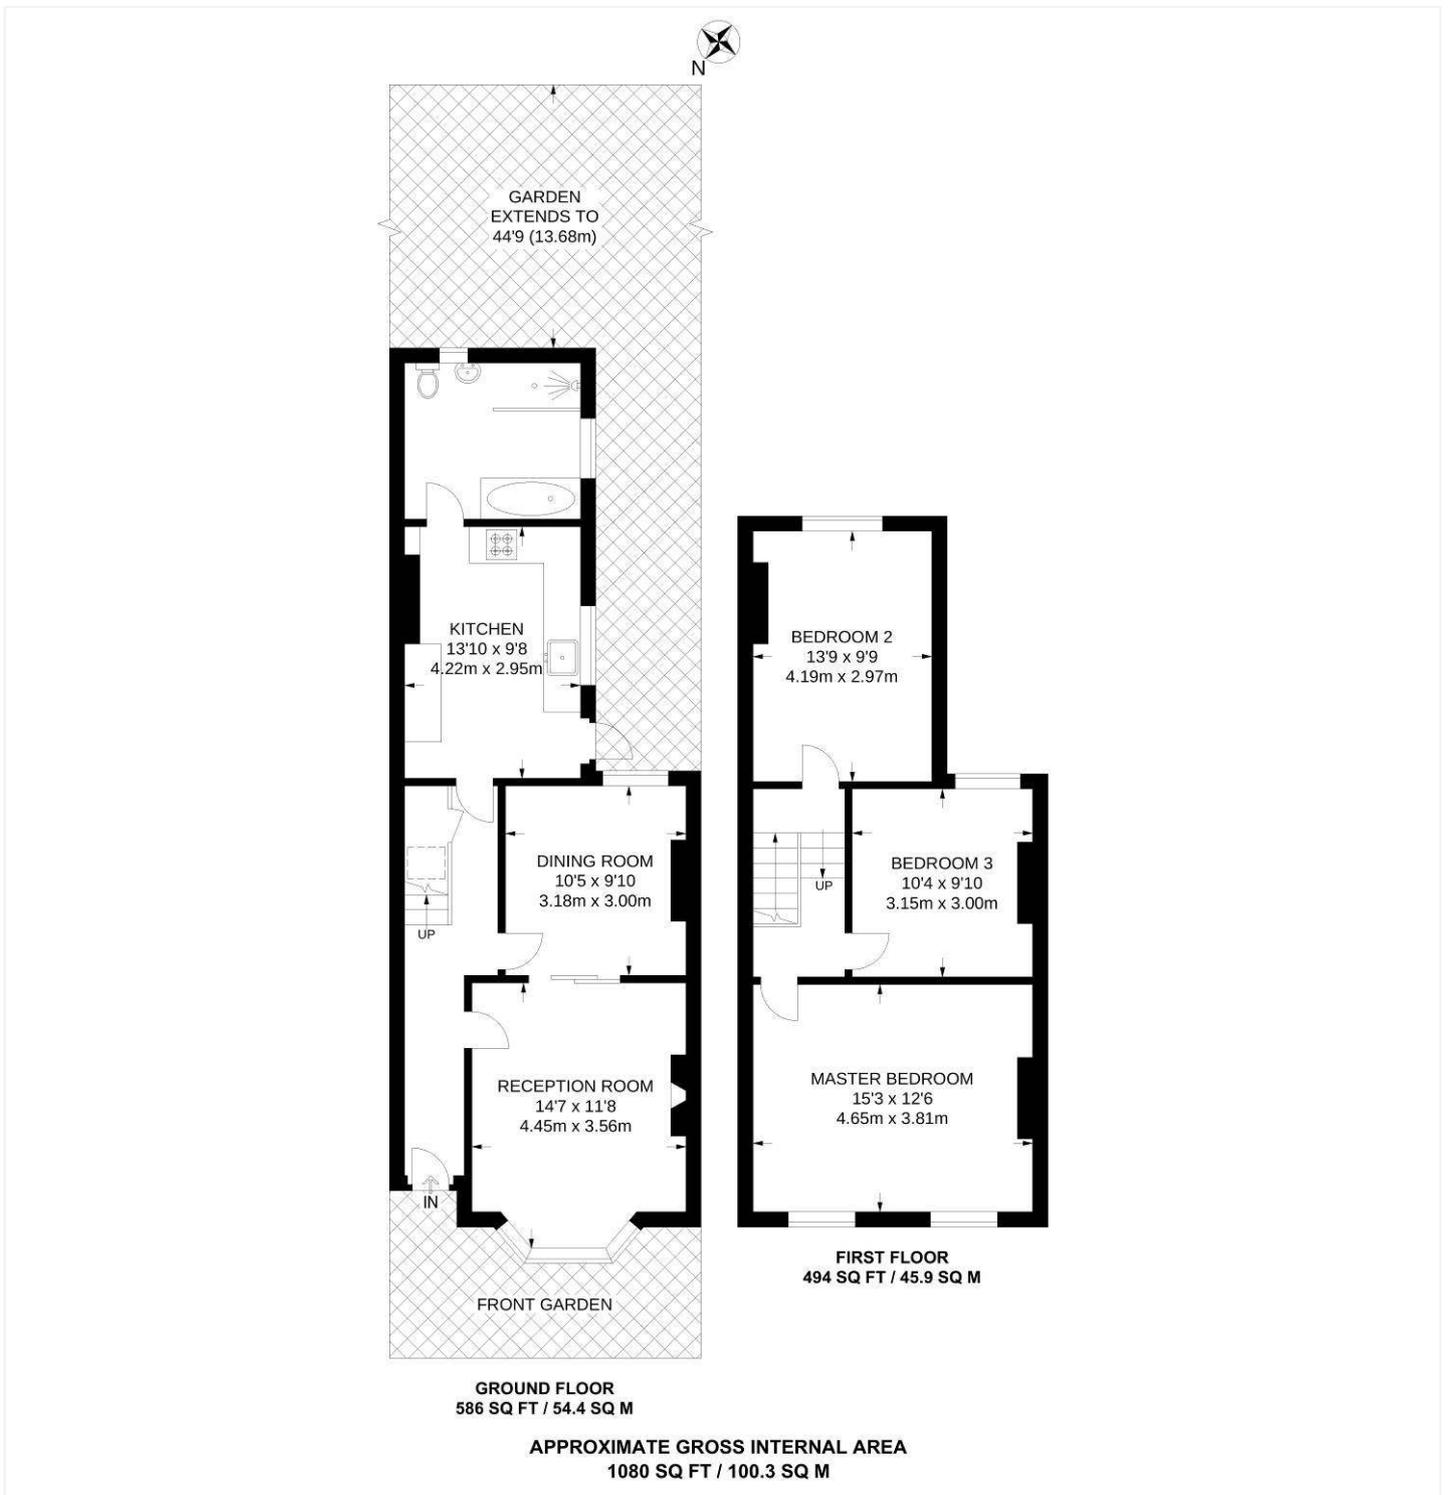

This floorplan is for illustration purposes only and is not to scale. The position and size of doors, windows, appliances and other features are approximate.

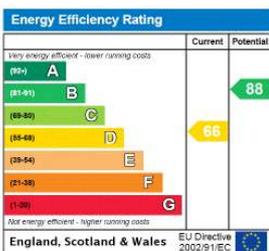

Dulwich | 020 8299 2722 | dulwich@winkworth.co.uk



winkworth.co.uk

See things differently

Winkworth wishes to inform prospective buyers and tenants that these particulars are a guide and act as information only. All our details are given in good faith and believed to be correct at the time of printing but they don't form part of an offer or contract. No Winkworth employee has authority to make or give any representation or warranty in relation to this property. All fixtures and fittings, whether fitted or not are deemed removable by the vendor unless stated otherwise and room sizes are measured between internal wall surfaces, including furnishings.