



BLACKBUSH ROAD, GUIDE PRICE £1,625,000, FREEHOLD

A CHARACTERFUL FOUR DOUBLE-BEDROOM FAMILY HOME INCLUDING TWO PRINCIPAL SUITES SET IN ONE OF THE MOST DESIRABLE LOCATIONS IN MILFORD ON SEA OVERLOOKING WOODS AND NATURE RESERVE AND A SHORT WALK FROM THE SEA. AN OPEN AND SPACIOUS HOME BENEFITING FROM HIGH CEILINGS, BUILT-IN WARDROBES IN ALL BEDROOMS, A MODERN IMMACULATE KITCHEN WITH ALL APPLIANCES AND CENTRAL ISLAND. OUTSIDE ARE LANDSCAPED, EASY TO MAINTAIN GARDENS AND A SUMMER HOUSE PRESENTLY USED AS A GYM. THERE IS A LARGE DRIVEWAY AND A DOUBLE GARAGE WITH AMPLE SPACE FOR CARS, BIKES AND SEAFARING EQUIPMENT.

Winkworth



DESCRIPTION:

ENTRANCE PORCH:

The porch is enclosed with glazed panels and internal front door which leads into

RECEPTION HALL:

The front door opens into a central hallway, the centrepiece of which is a stunning curving staircase leading to the first floor galleried landing. Doors leading off the hallway access most of the reception areas inviting a circular flow around the ground floor.

CLOAKROOM:

Fitted with low-level WC and wash basin, radiator and ceiling light.

TRIPLE ASPECT SITTING ROOM:

The hallway leads to a generously proportioned sitting room centred around a deep and wide feature fireplace surrounded by bespoke cupboards and shelving and an inset gas flame fire. Glazed doors opening into

CONSERVATORY:

With glazed doors opening directly onto the rear terrace and garden.

DINING ROOM:

Glazed doors from the sitting room lead into the dining room which can also be directly accessed from the kitchen. More double-glazed doors open on to the rear garden and patio eating area.

KITCHEN / BREAKFAST ROOM:

A well-appointed kitchen fitted with an extensive range of base and wall units with quality work surfaces. Integrated appliances include oven, combi-microwave, two fridges, freezer and dishwasher. A central Corian formed island with induction hob and overhead extractor and space for a large breakfast table. At one end of the kitchen is a:

UTILITY ROOM:

With fitted units, sink, plumbing for appliances, wall-mounted gas central heating boiler and a door providing external access. At the other end of the kitchen is

SNUG / FAMILY ROOM:

A bright comfortable room with patio doors accessing the rear garden and eating area.

STUDY/OFFICE:

With telephone and gigabit internet. Accessed from the reception hall this completes the circular flow of the ground floor.

FIRST FLOOR GALLERIED LANDING:

Provides access to all rooms.

PRINCIPAL BEDROOM SUITE 1:

Triple aspect double bedroom having adjoining:

DRESSING ROOM

With wardrobes and dressing table and:

ENSUITE BATHROOM

Fully tiled, WC, bath, large shower, double vanity units, heated towel rail.

PRINCIPAL/ BEDROOM 2:

Triple-aspect with large:

ENSUITE SHOWER ROOM

With marble tiles, wet-room type shower, underfloor heating, single vanity unit, WC, heated towel rail.

BEDROOM THREE:

Double bedroom with glazed window overlooking rear aspect, fitted wardrobes

BEDROOM FOUR:

Double-glazed windows overlooking front aspect, fitted wardrobes.

FAMILY SHOWER ROOM:

Modern suite comprising shower enclosure, WC, vanity basin, heated towel rail, tiled walls and floor.



OUTSIDE:


The property is approached via a gravel/shingle driveway through a gate opening to a large parking area bordered by mature hedging for privacy. Side access leads to landscaped gardens. The rear garden enjoys a sunny south-westerly to westerly aspect, with a paved terrace extending across the rear of the house, ideal for outdoor entertaining. The remainder is laid mainly to lawn with mature shrubs and specimen trees and a further landscaped section includes pergola, planting beds and a pond.

SUMMER HOUSE:

Timber construction with covered veranda, power and light.

DETACHED DOUBLE GARAGE:

with twin electrically operated up and over doors.

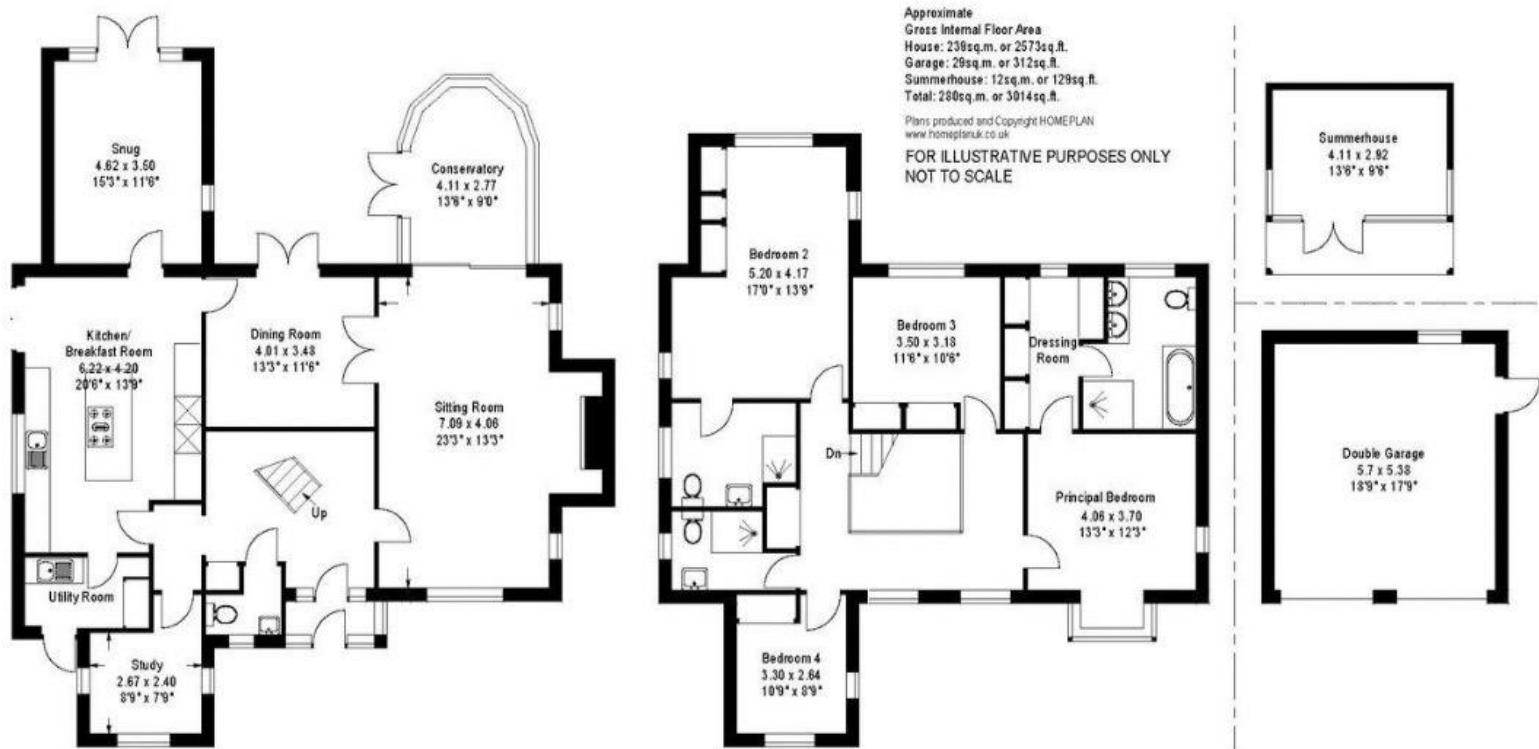

This floorplan is for illustration purposes only and is not to scale. The position and size of doors, windows, appliances and other features are approximate.

Score	Energy rating	Current	Potential
92+	A		
81-91	B		
69-80	C	70 C	78 C
55-68	D		
39-54	E		
21-38	F		
1-20	G		

Property Ref: MOS250081
Council Tax Band: G
Heating: Gas Central Heating Boiler
Water/Sewage Supplier: Bournemouth Water
Electricity Supplier: Octopus
Broadband: Wessex Gigabit
What3words: pelt.awoke.pastels
Coastal Erosion Management in your Area-Gov.uk

Winkworth

winkworth.co.uk

See things differently

Winkworth wishes to inform prospective buyers and tenants that these particulars are a guide and act as information only. All our details are given in good faith and believed to be correct at the time of printing but they don't form part of an offer or contract. No Winkworth employee has authority to make or give any representation or warranty in relation to this property. All fixtures and fittings, whether fitted or not are deemed removable by the vendor unless stated otherwise and room sizes are measured between internal wall surfaces, including furnishings.