



OFFORD ROAD, LONDON, N1
£600,000 LEASEHOLD

A BEAUTIFULLY PRESENTED ONE BEDROOM FLAT WITH TALL CEILINGS IN AN EDWARDIAN PERIOD CONVERSION

Islington | 0207 354 2480 | islington@winkworth.co.uk

Winkworth

winkworth.co.uk

See things differently




DESCRIPTION:

A 511 sq. ft. south facing flat with tall ceilings on the first floor of this well-maintained Edwardian conversion.

The property comprises of a large open plan kitchen/ living room with South facing sash windows that flood the property with natural light. The modern kitchen with an island is fully integrated with gas hob, fridge freezer, disk washer and plenty of storage cupboards. The North facing bedroom comes with fully fitted wardrobes and leads back towards a Juliette balcony with a view of back garden, and a the three-piece bathroom with shower room.


Offord road is ideally located for easy access to the City and the West End and is set moments from the many bars, restaurants and boutique shops on Upper Street. The closest transport links can be found 0.2 miles away at Highbury & Islington station (Victoria, Mildmay & Windrush line) and 0.4 miles away at Caledonian & Barnsbury station (Mildmay Line). International transport is facilitated from Kings Cross St Pancras at 1.2 miles away.

Winkworth

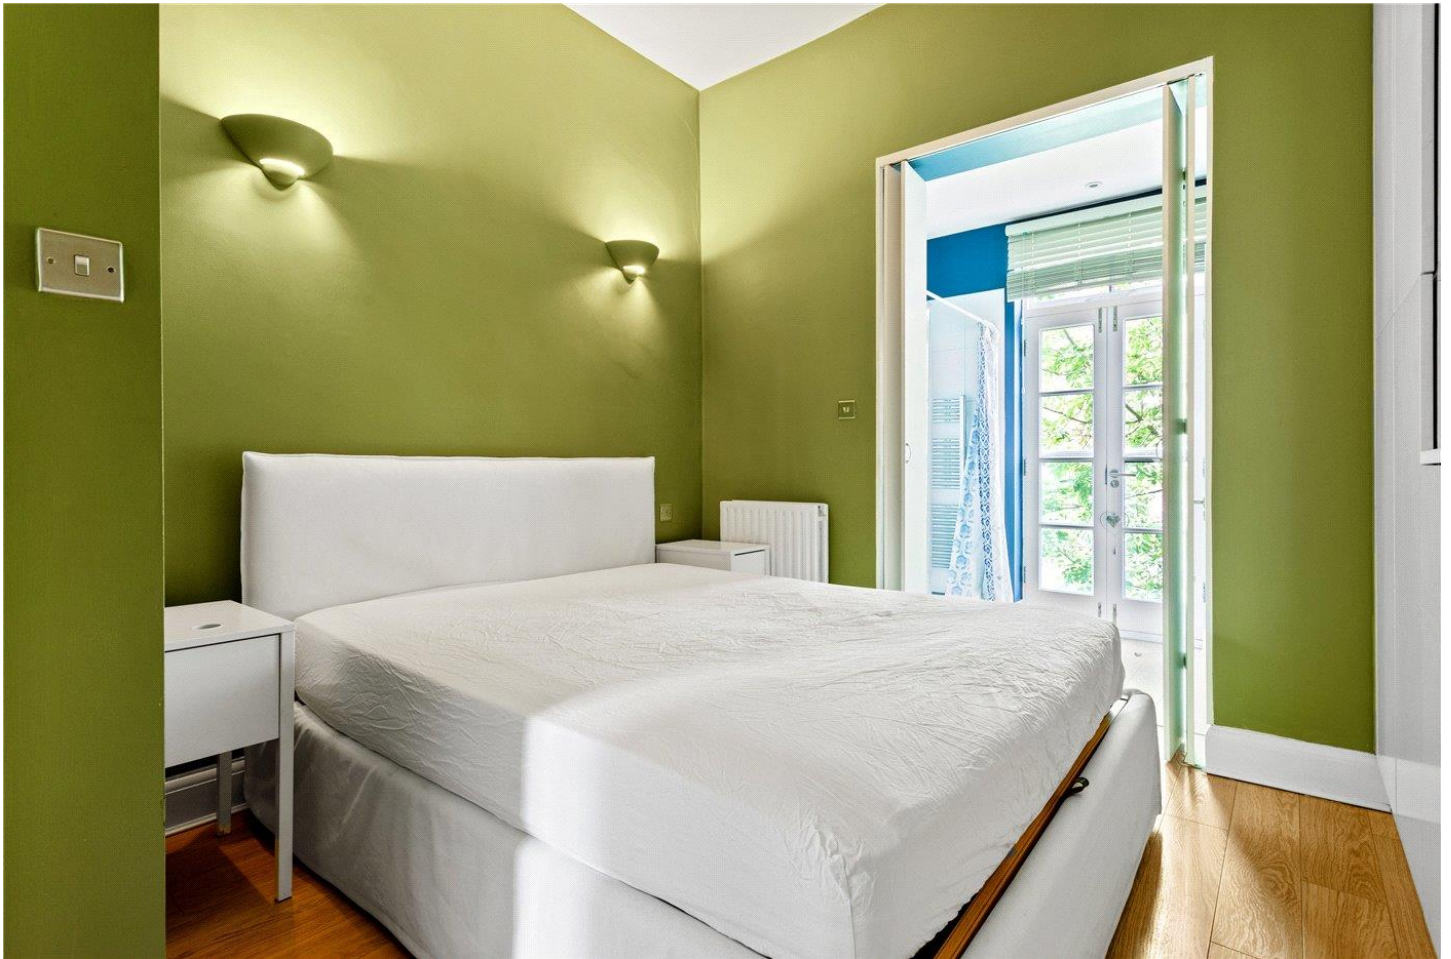

Winkworth

Offord Road, N1
Approx. Gross Internal Floor Area 511 sq. ft / 47.51 sq. m

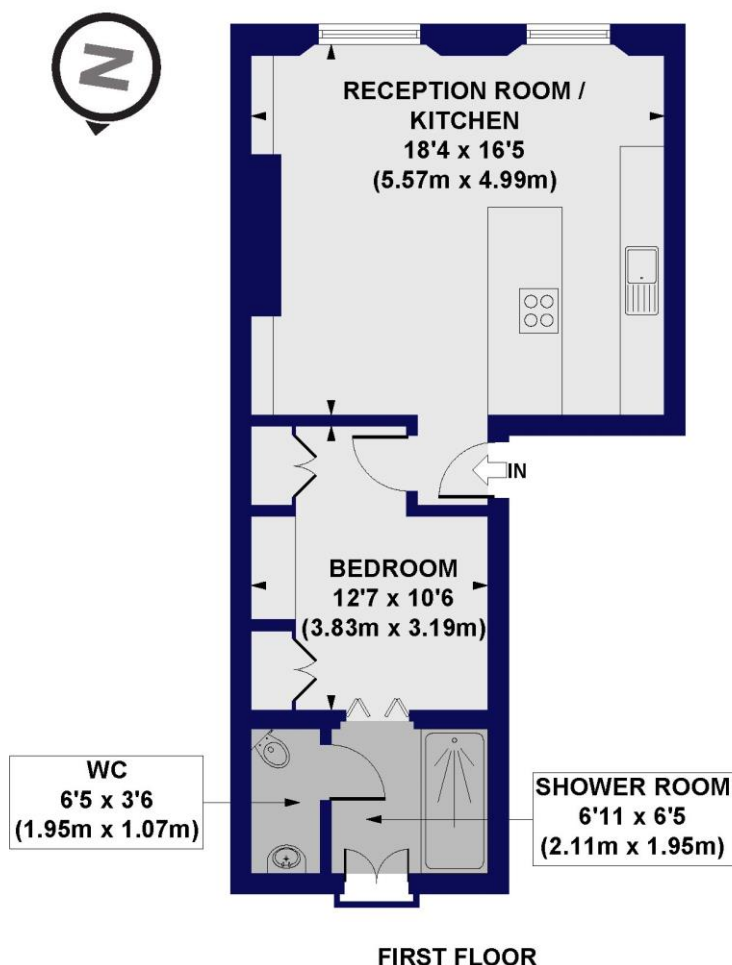

All measurements of walls, doors, windows, fittings and appliances, including their size and location, are shown as standard sizes and do not constitute any warranty or representation by the seller, their agent or CP Creative. Any intending purchaser must satisfy himself by inspection or otherwise as to the correctness of the information contained in these plans. This plan is for illustrative purposes only and should be used as such by any prospective purchasers.

Winkworth

This floorplan is for illustration purposes only and is not to scale. The position and size of doors, windows, appliances and other features are approximate.

Score	Energy rating	Current	Potential
92+	A		
81-91	B		
69-80	C	72 C	80 C
55-68	D		
39-54	E		
21-38	F		
1-20	G		

Islington | 0207 354 2480 | islington@winkworth.co.uk

Winkworth

winkworth.co.uk

See things differently

Winkworth wishes to inform prospective buyers and tenants that these particulars are a guide and act as information only. All our details are given in good faith and believed to be correct at the time of printing but they don't form part of an offer or contract. No Winkworth employee has authority to make or give any representation or warranty in relation to this property. All fixtures and fittings, whether fitted or not are deemed removable by the vendor unless stated otherwise and room sizes are measured between internal wall surfaces, including furnishings.