


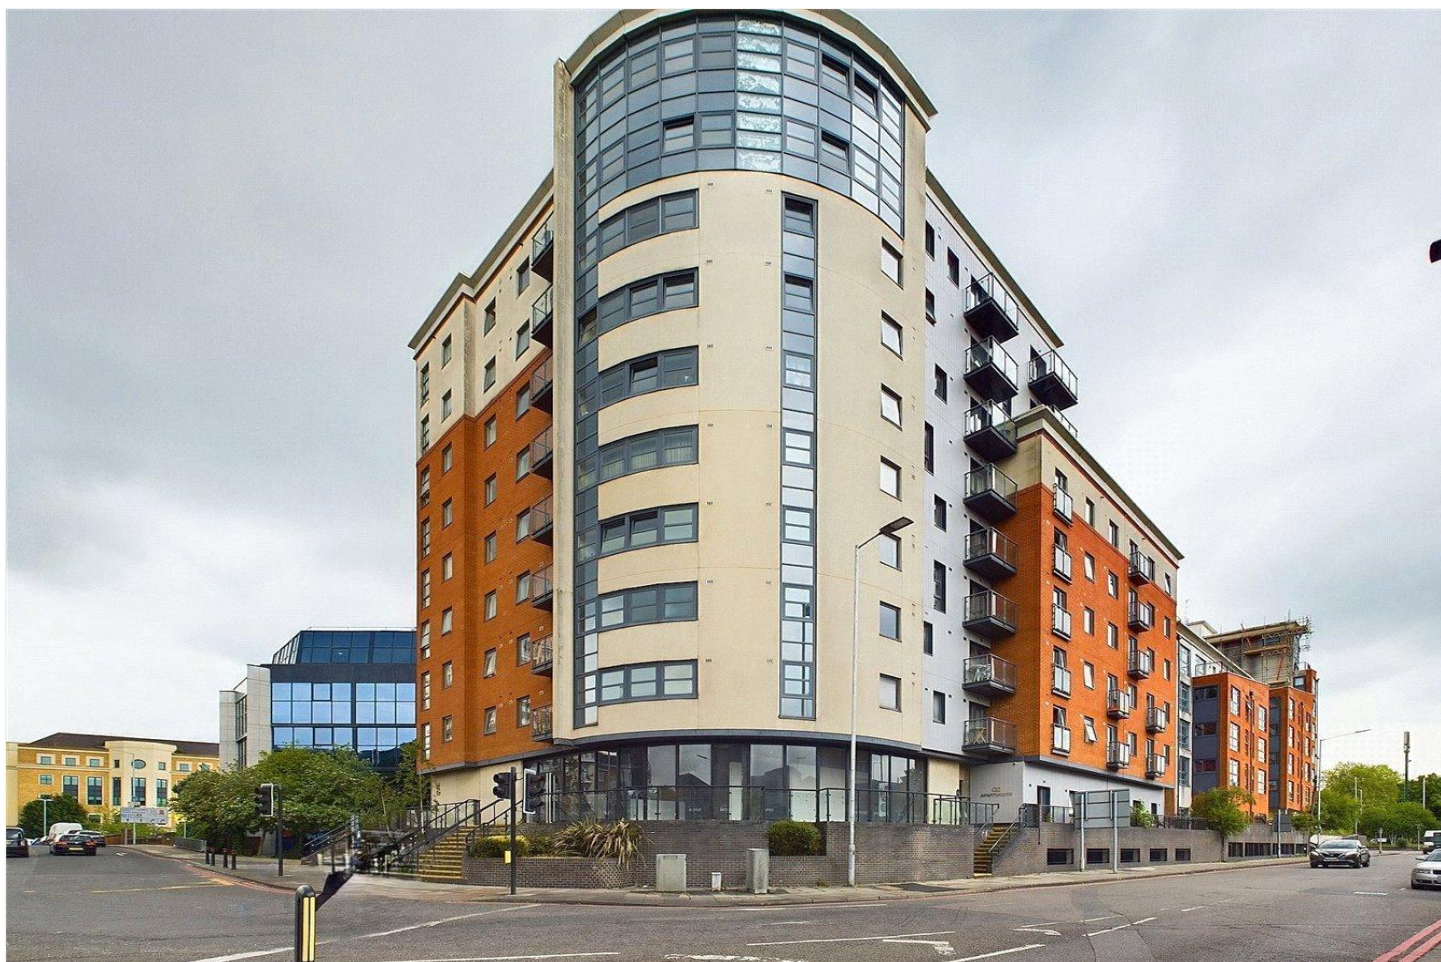

WATLINGTON STREET, BERKSHIRE, RG1 4AY
£1,550 PER MONTH

A CONTEMPORARY TWO BEDROOM TOWN CENTRE APARTMENT WITH VIEWS OVER READING'S ROOFTOPS

Reading | 0118 4022 300 | reading@winkworth.co.uk

Winkworth

for every step...

winkworth.co.uk




DESCRIPTION:


Set in the Eldon Road conservation area a short walk to Reading Station and The Oracle shopping and entertainment complex is this well-presented fifth floor town centre apartment with far reaching views over Reading's roof tops. This lovely apartment comprises a generous open plan living space with a fitted kitchen and Juliette balcony, two double bedrooms, the master with an en suite shower room and a further three piece bathroom. The property further benefits from lift access and a secure gated allocated parking space. Available now. Furnished.

AT A GLANCE


- Two Bedroom Town Centre Apartment
- Fifth Floor with Lift Access
- Two bathrooms
- Communal Roof Terrace
- Secure Gated Allocated Parking Space
- Council tax band D
- Available now
- Furnished



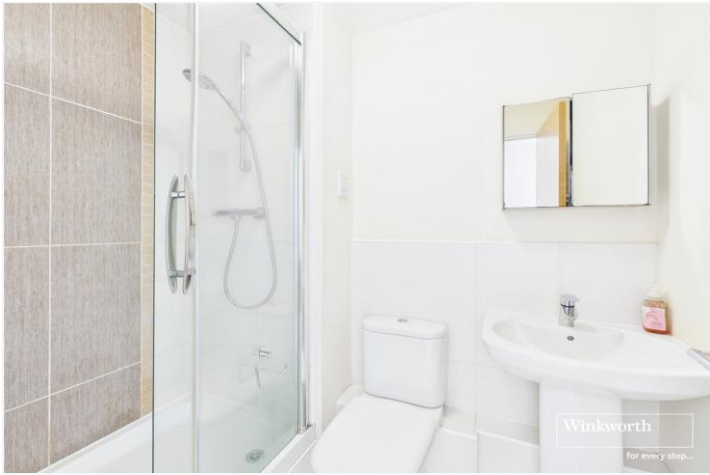

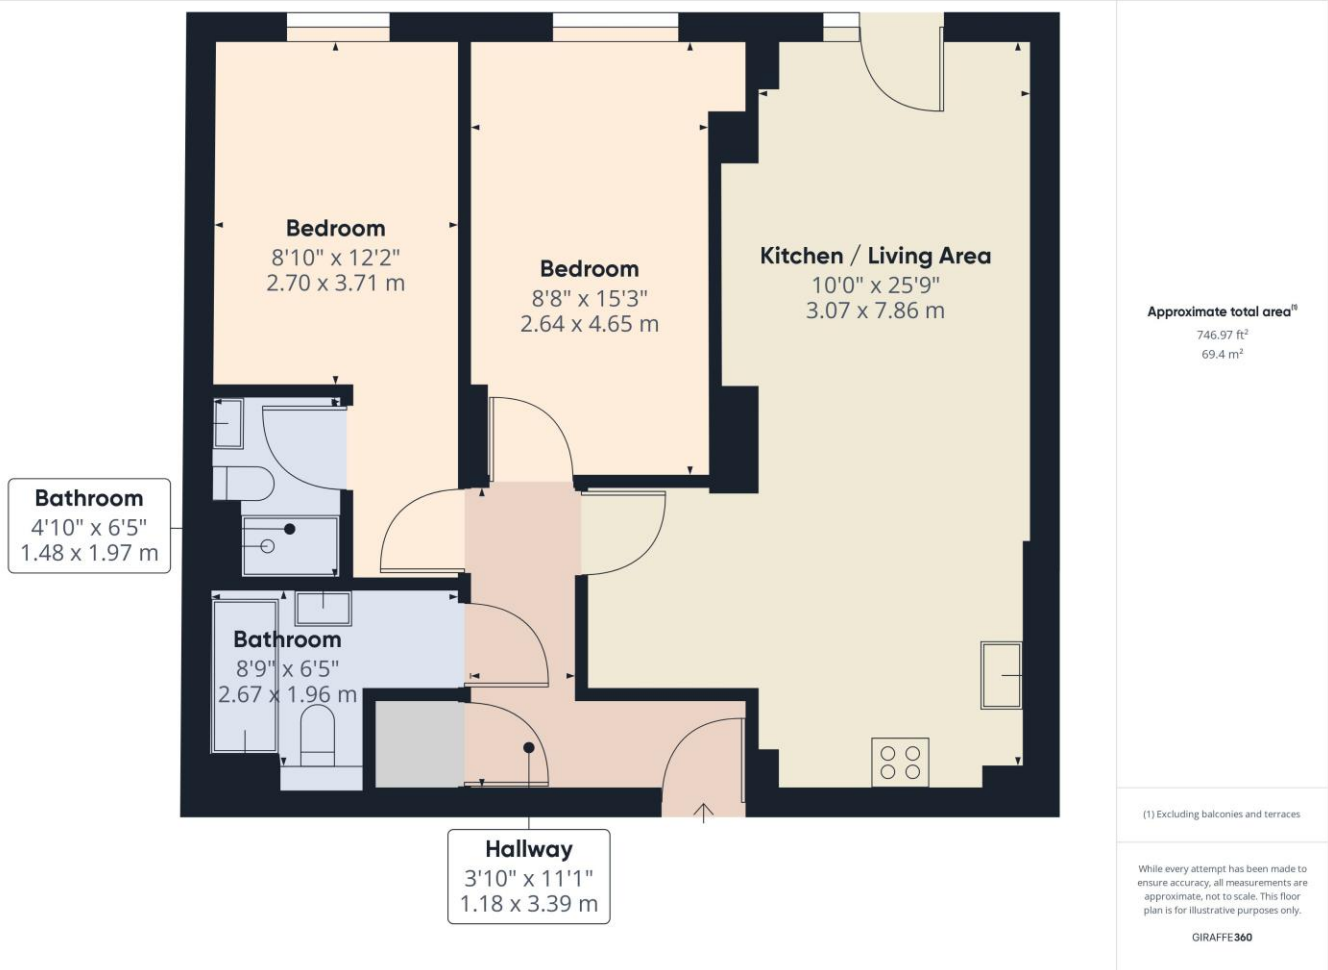

This floorplan is for illustration purposes only and is not to scale. The position and size of doors, windows, appliances and other features are approximate.

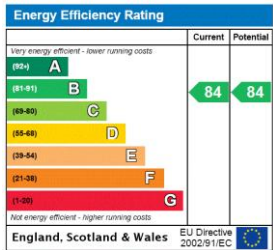

Deposit: £1,788.46

Holding Deposit: £357.69

Council Tax Band: D

Where no figures are shown, we have been unable to ascertain the information. All figures that are shown were correct at the time of printing.

Reading | 0118 4022 300 | reading@winkworth.co.uk



for every step...

winkworth.co.uk

Winkworth wishes to inform prospective buyers and tenants that these particulars are a guide and act as information only. All our details are given in good faith and believed to be correct at the time of printing but they don't form part of an offer or contract. No Winkworth employee has authority to make or give any representation or warranty in relation to this property. All fixtures and fittings, whether fitted or not are deemed removable by the vendor unless stated otherwise and room sizes are measured between internal wall surfaces, including furnishings.